

PROPOSED GROUND FLOOR

17th January 2010

162 Ecclesfield Road, Chapeltown Sheffield

Scale 1:50

--- Steel to be designed by Structural Engineer
where existing walls removed

Existing single storey extension to be removed

Possible roof lantern

ZIFOLD DOORS

Existing chimney breast removed ; steel to be
designed by Structural Engineer

Kitchen / Dining / Living

Garage


Living Room

Hall


WC

Existing external wall too remain

Roller Door

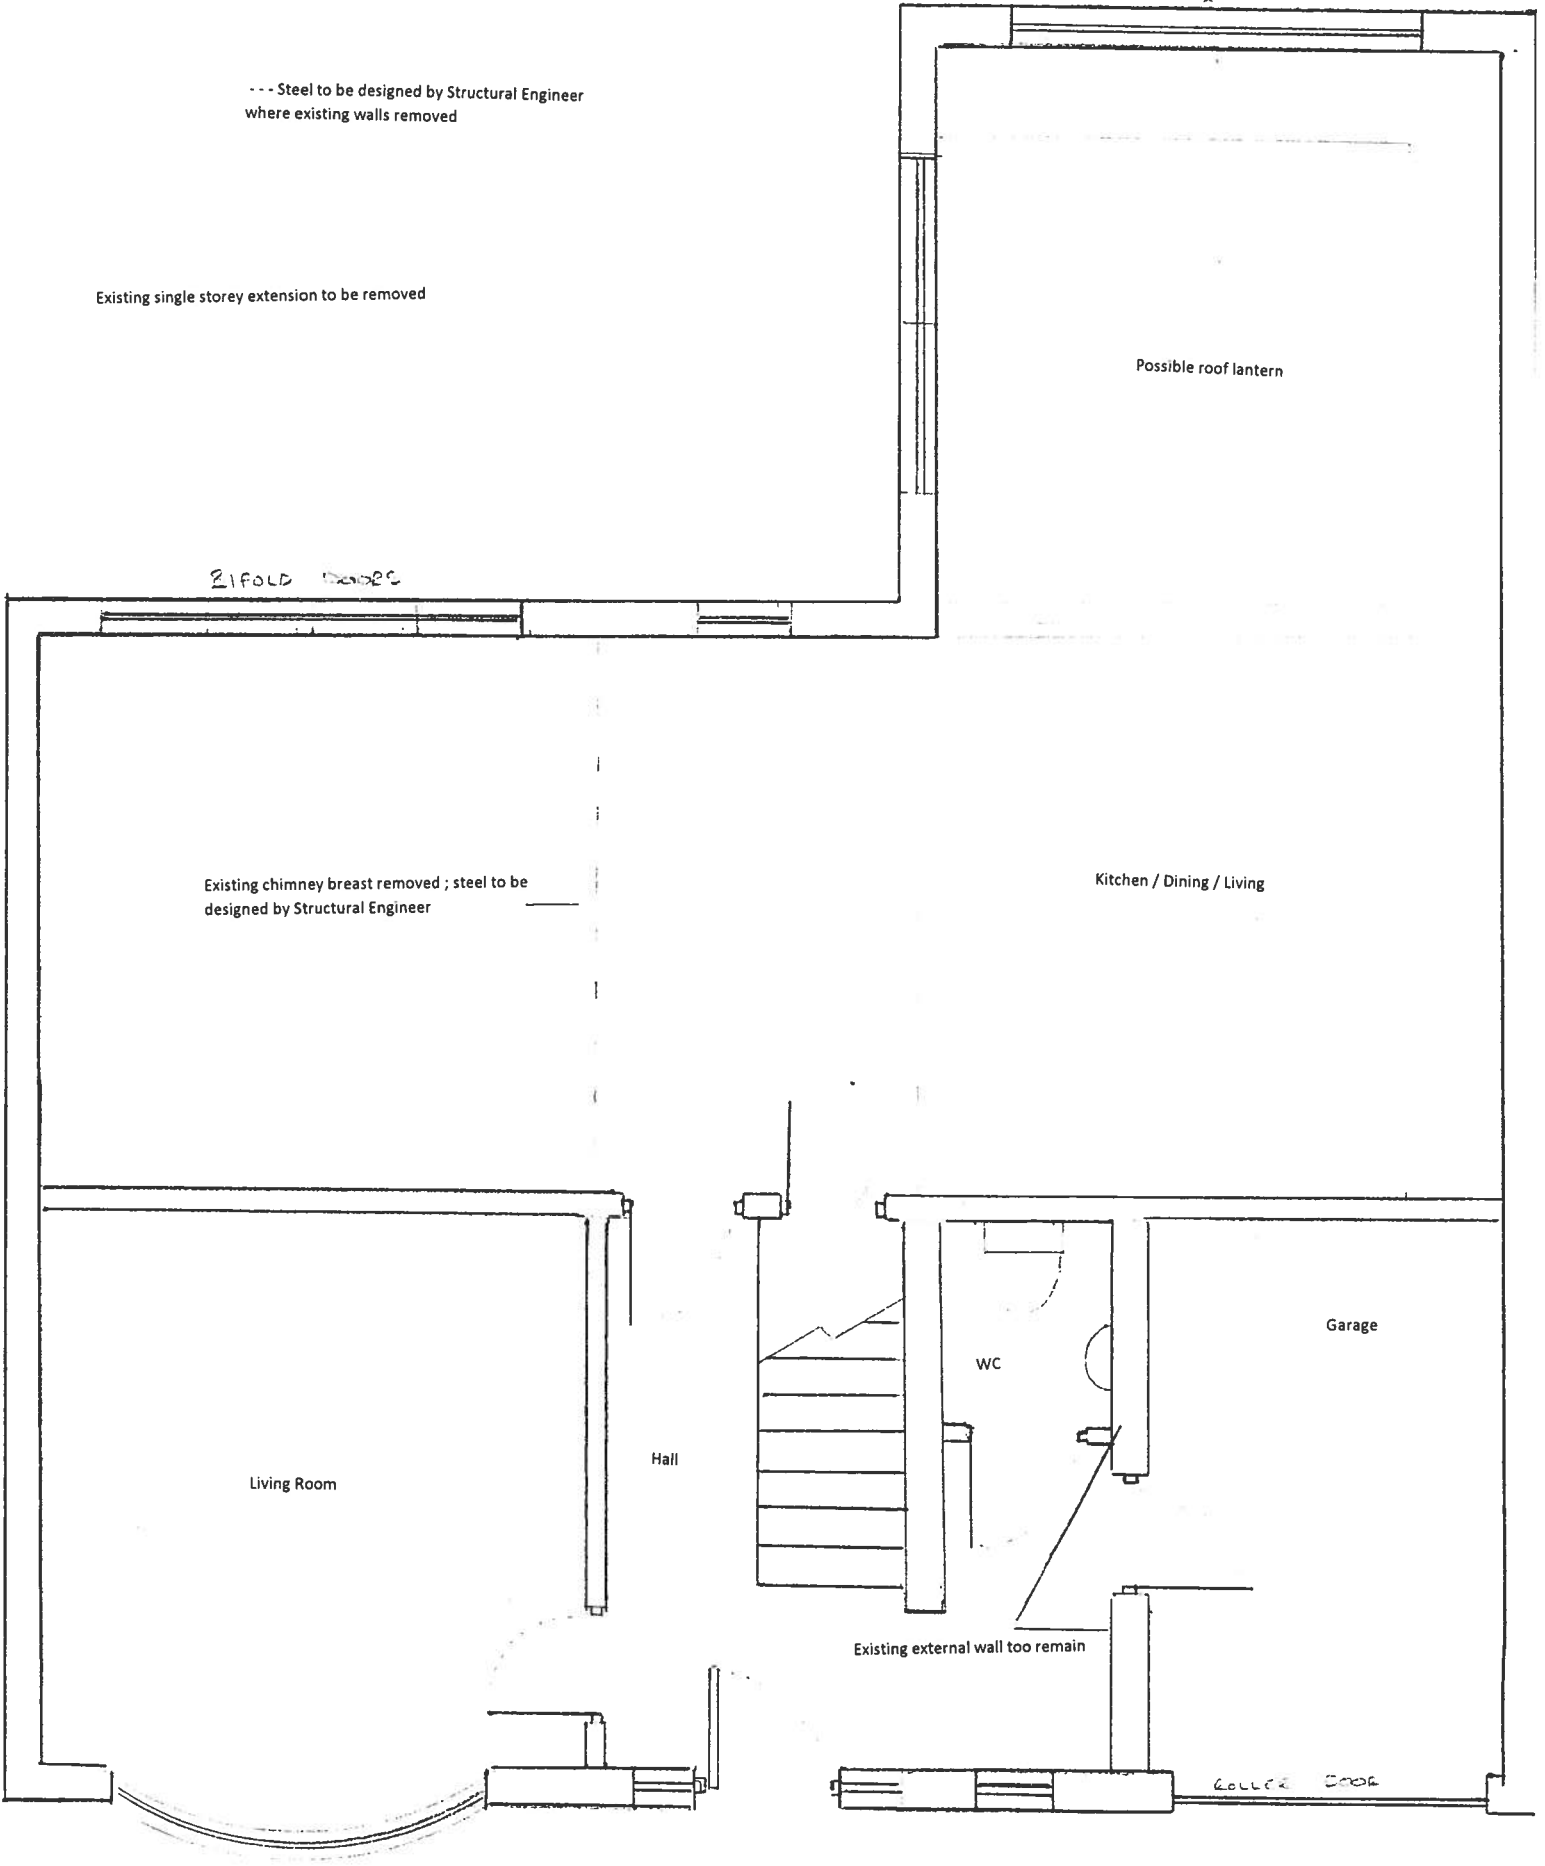

PROPOSED FIRST FLOOR		
17th January 2010	162 Ecclesfield Road, Chapeltown Sheffield	Scale 1:50

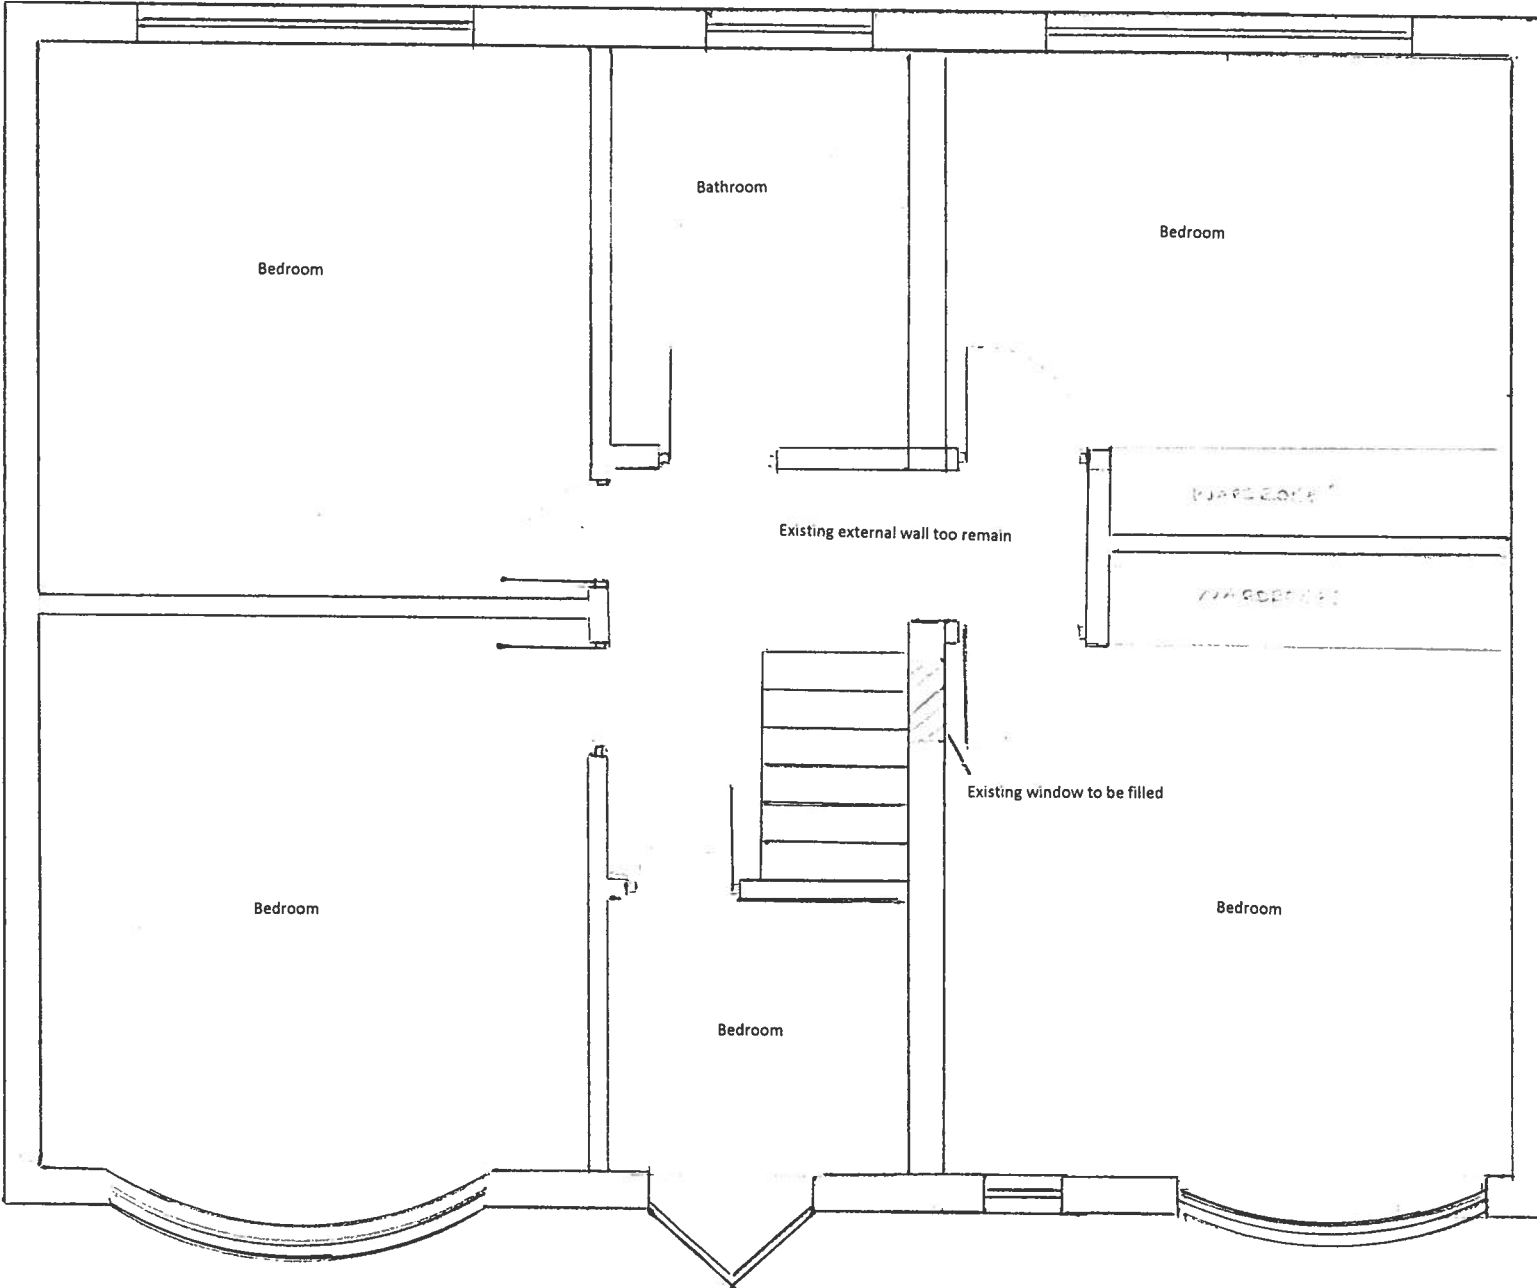


PROPOSED FRONT ELEVATION

17th January 2010

162 Ecclesfield Road, Chapeltown Sheffield

Scale 1:50

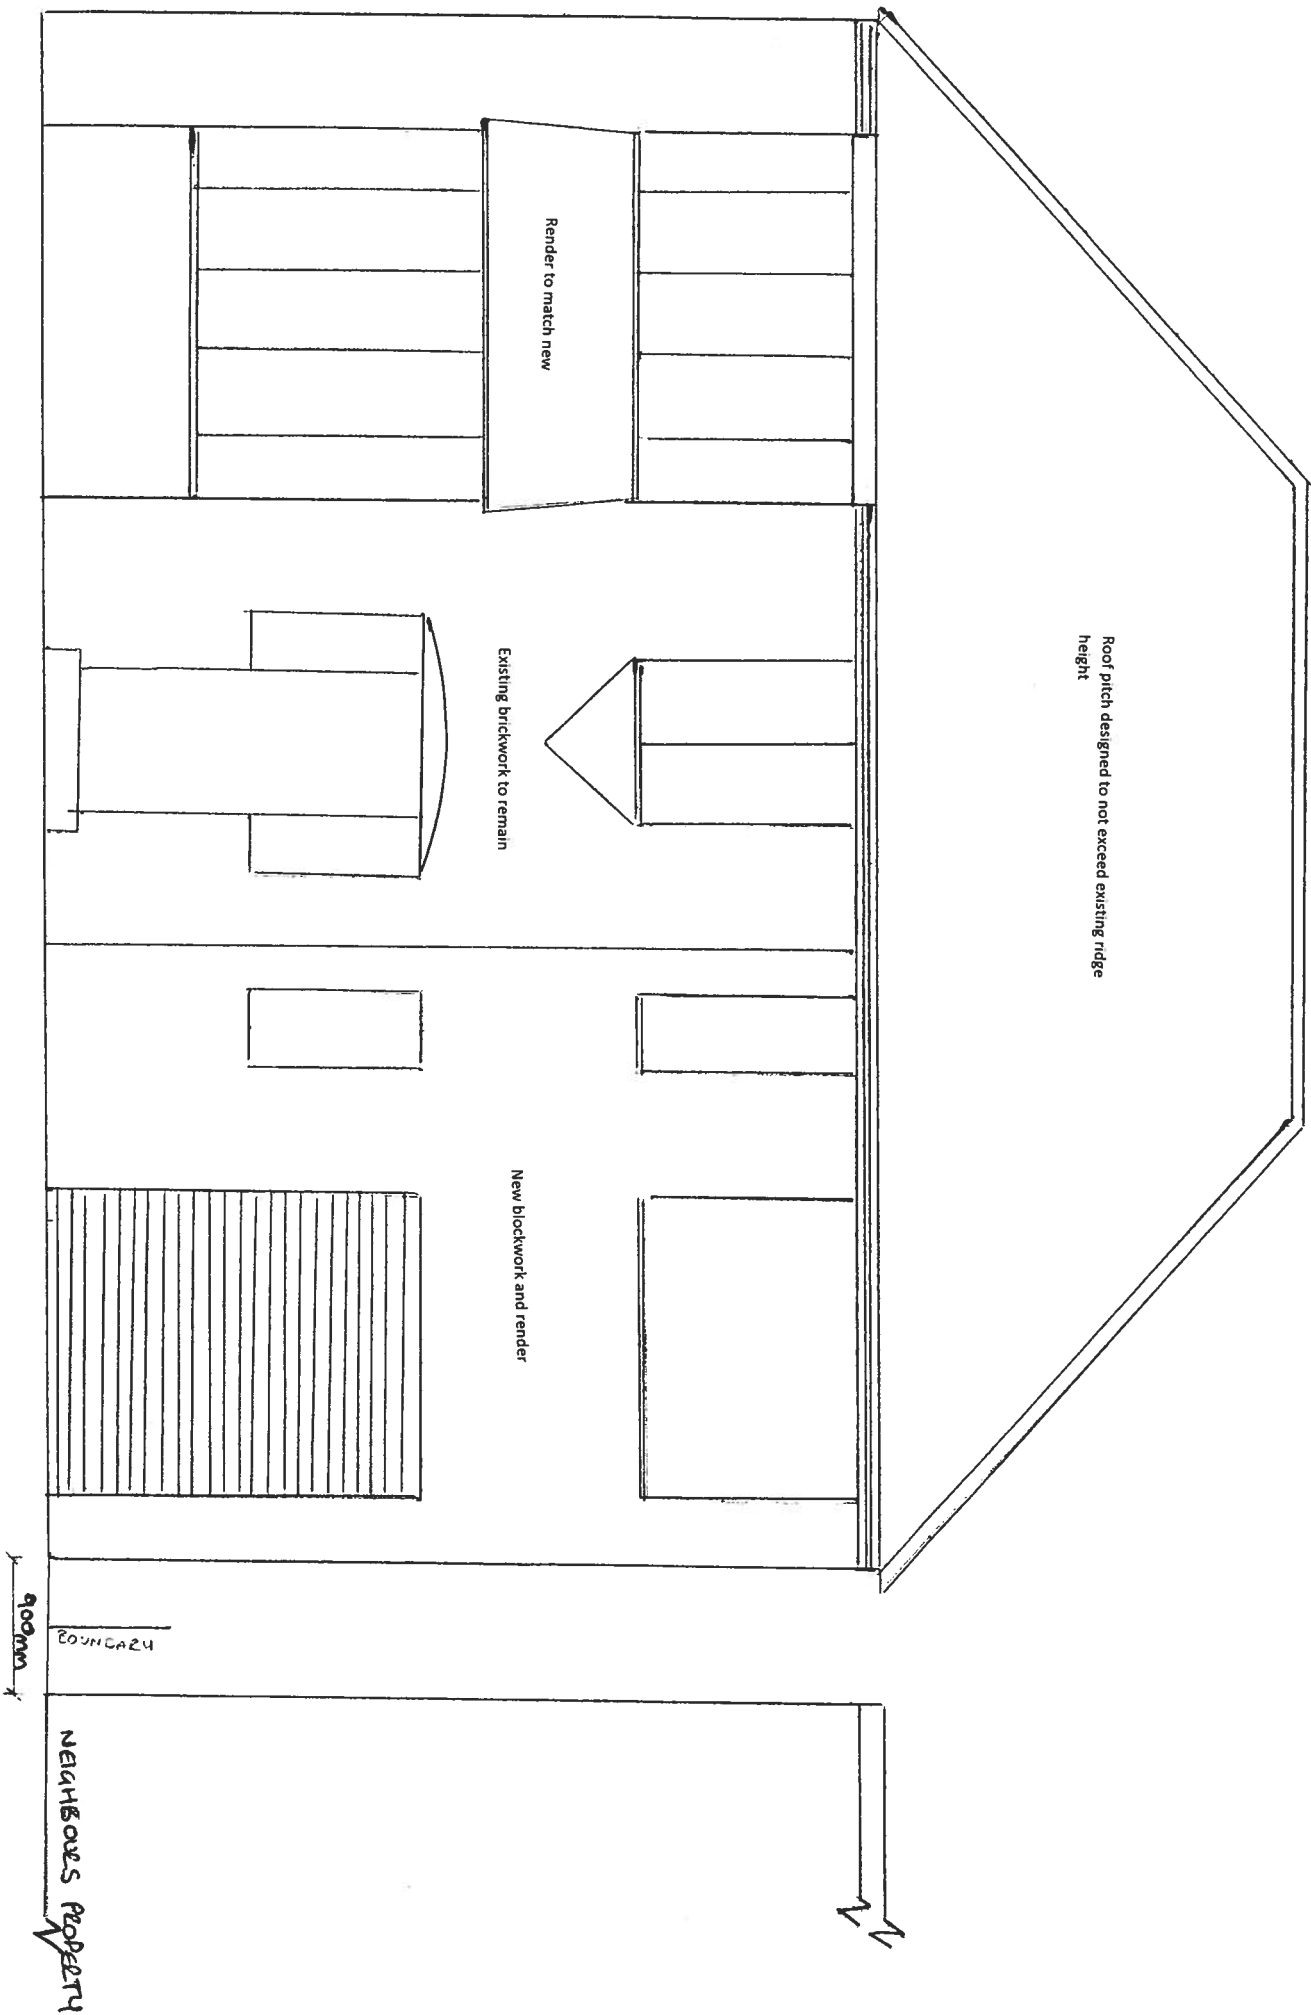


PROPOSED REAR ELEVATION

17th January 2010

162 Ecclesfield Road, Chapeltown Sheffield

Scale 1:50

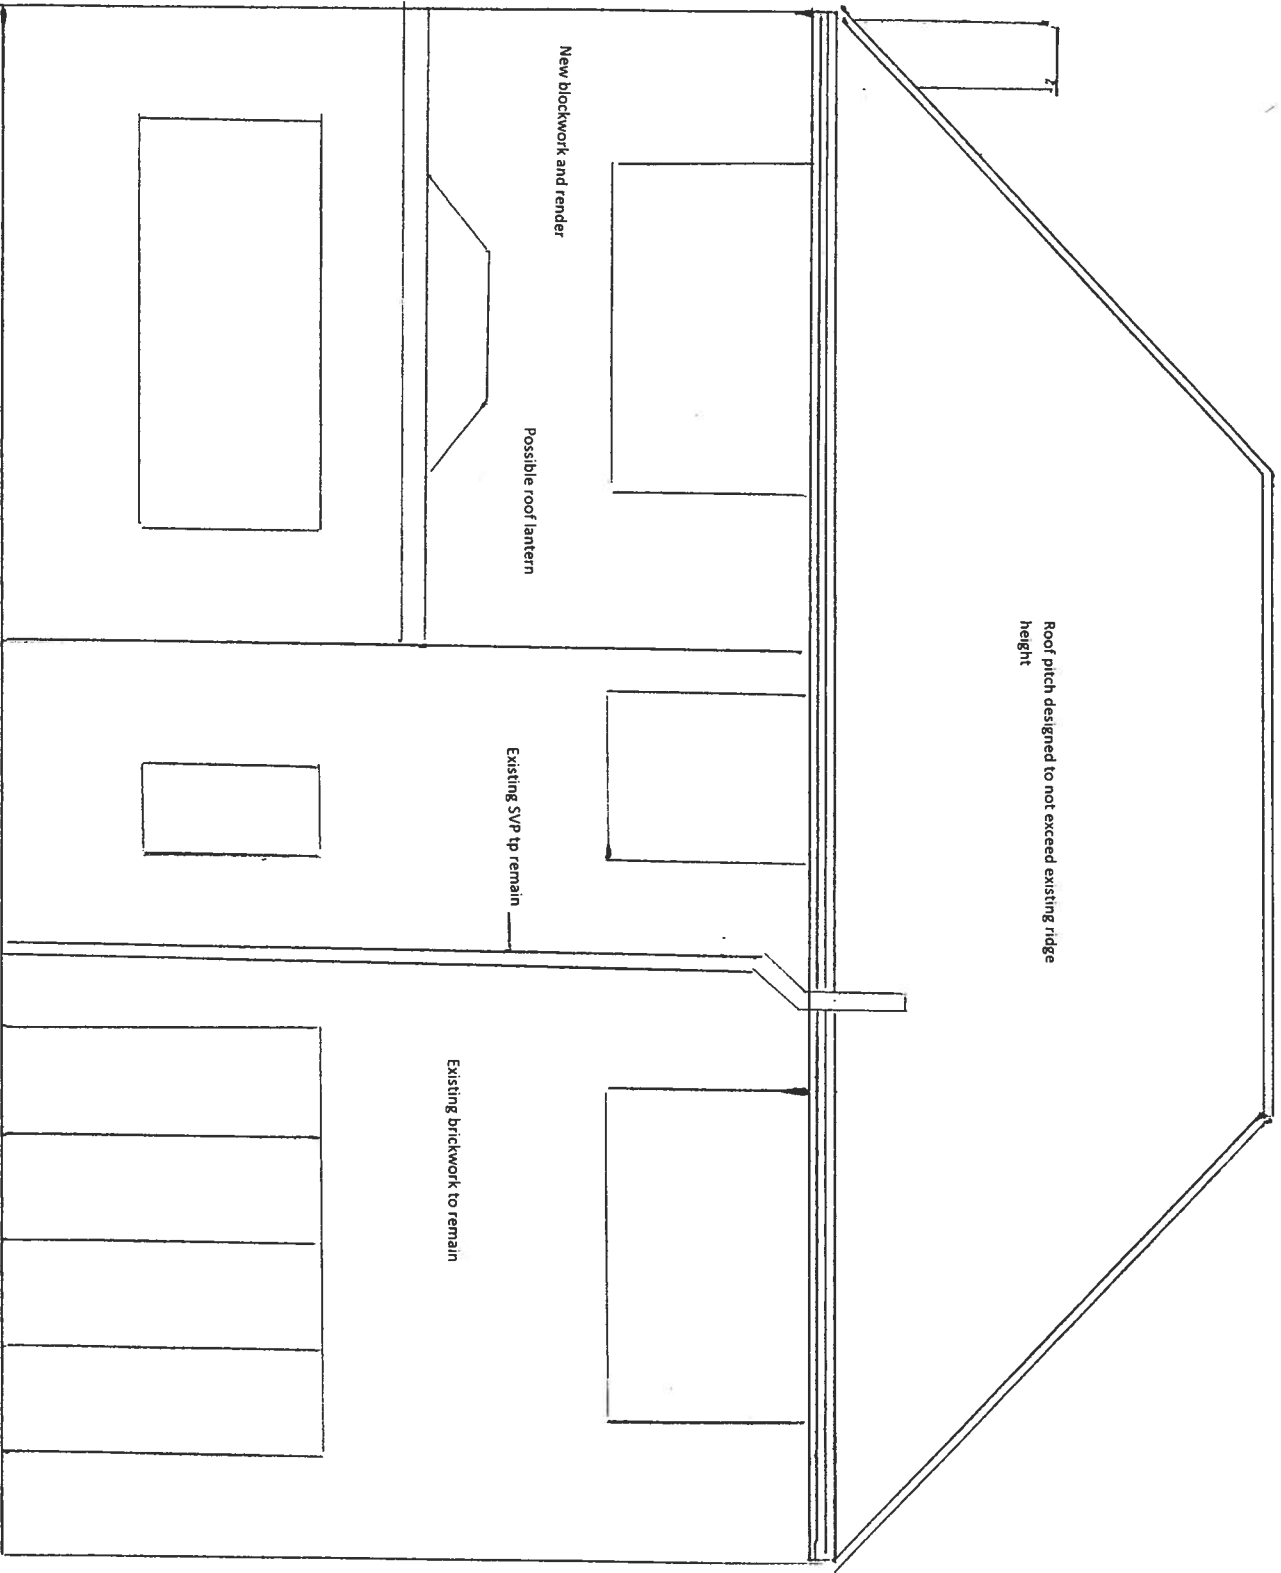


PROPOSED SIDE ELEVATION

17th January 2010

162 Ecclesfield Road, Chapeltown Sheffield

Scale 1:50

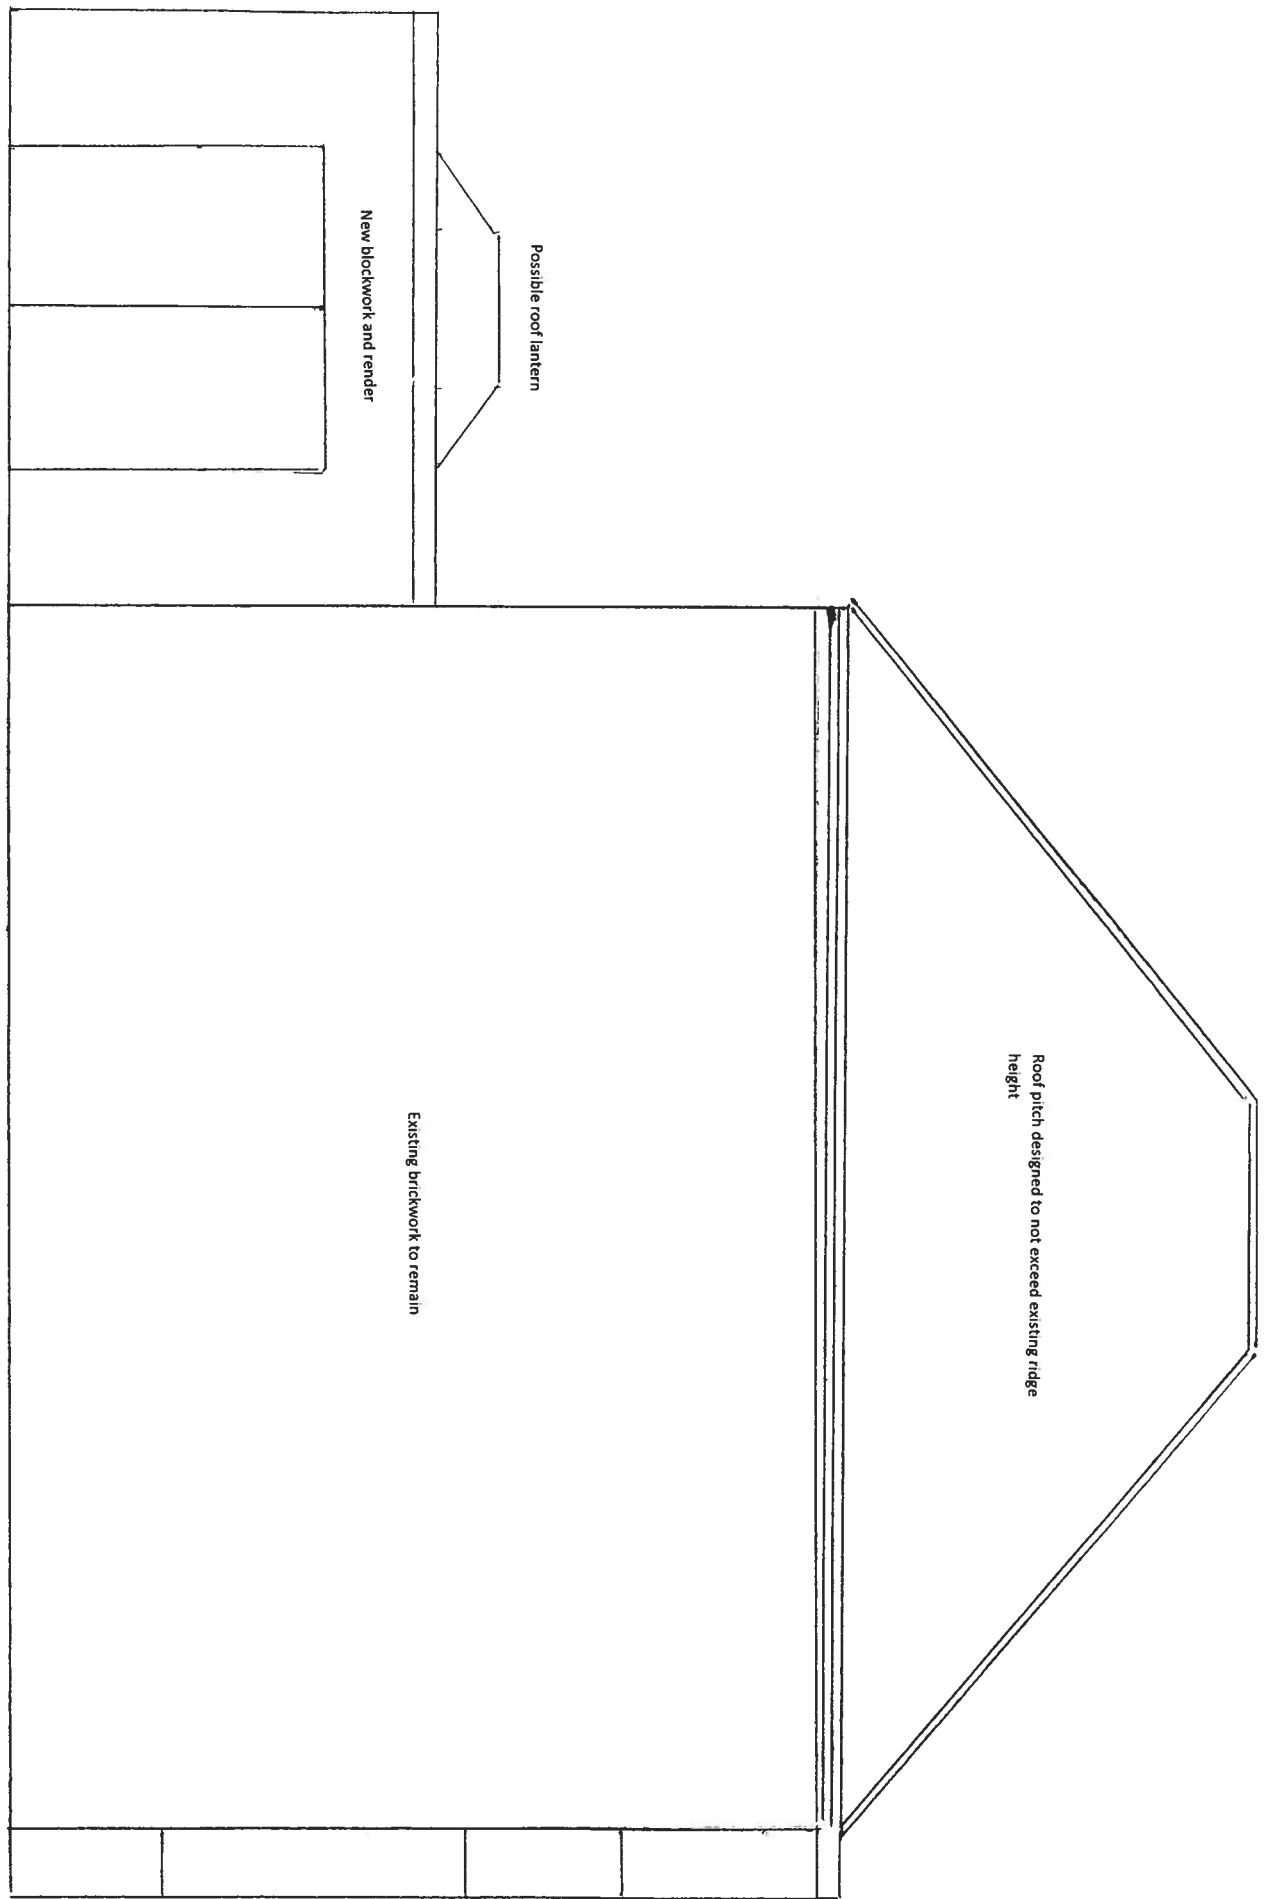

PROPOSED SIDE ELEVATION

17th January 2010

162 Ecclesfield Road, Chapeltown Sheffield

Scale 1:50

