



Existing Site Plan 1:500

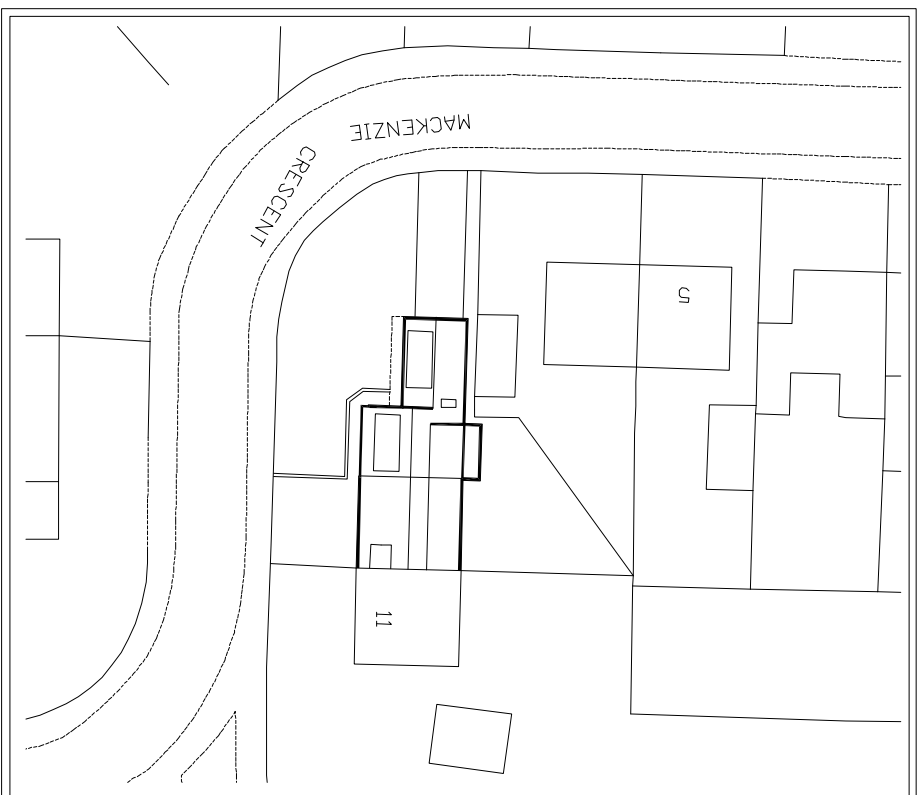

Proposed Site Plan 1:500

 

# 9 MACKENZIE CRESCENT - CHAPELTOWN - SHEFFIELD

### NOTES

This drawing and all the information shown is the property of DK Designs and shall not be copied, whole, or in part, or used for any other purpose without the written permission of the Company.

ALL DIMENSIONS TO BE CHECKED ON SITE

ALL SUBJECT TO STRUCTURAL ENGINEERS CHECKS AND CALCULATIONS

DO NOT SCALE FROM THIS DRAWING EXCEPT FOR THE PURPOSES OF LOCAL AUTHORITY PLANNING

SUBJECT TO PLANNING APPROVAL

SUBJECT TO BUILDING REGS APPROVAL

<p><b>DK DESIGNS</b> FUTURE PROJECTS TODAY</p>	<table border="1" style="width: 100%; border-collapse: collapse;"> <tr> <th style="width: 30%;">Name</th> <th style="width: 30%;">Date</th> <th style="width: 40%;">Revision</th> </tr> <tr> <td> </td> <td> </td> <td> </td> </tr> </table>	Name	Date	Revision			
Name	Date	Revision					
<p>9.6 BLACKBURN DRIVE CHAPELTOWN SHEFFIELD S35 2ZF</p> <p>TEL/FAX - 0114 237102 / 0114 237107 / 07566879 E-MAIL - DESIGN@DKDESIGNS.CO.UK WEB - WWW.DKDESIGNS.CO.UK</p>							

<p>Client: L Newson</p> <p>Project: 9 Mackenzie Crescent - Chapeltown - Sheffield Site Plans</p>	<table border="1" style="width: 100%; border-collapse: collapse;"> <tr> <td style="width: 30%;">Scale: 1:500</td> <td style="width: 30%;">Date: May 13</td> </tr> <tr> <td style="width: 30%;">Drawing Number: 2013/2402</td> <td style="width: 40%;"> </td> </tr> </table>	Scale: 1:500	Date: May 13	Drawing Number: 2013/2402	
Scale: 1:500	Date: May 13				
Drawing Number: 2013/2402					