


Existing Left Hand Side Elevation

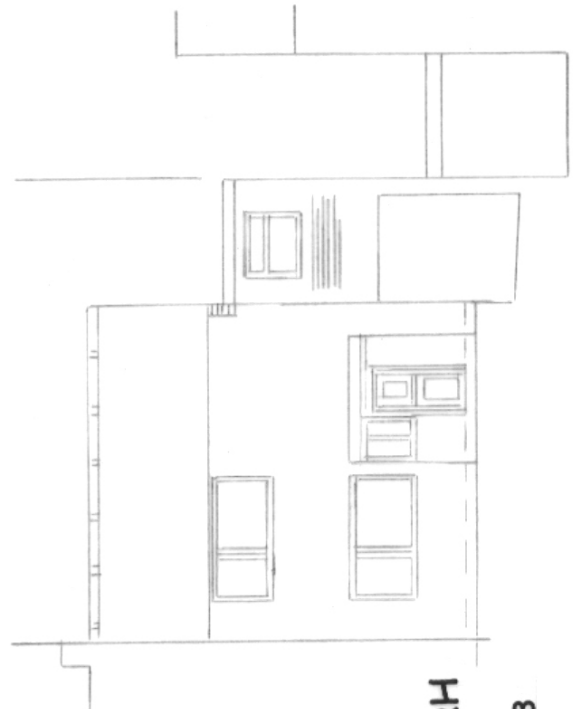

Existing Front Elevation



Existing Rear Elevation

13 Weavers Close, Grenoside, Sheffield S35 8RH

Drawing No. 1

Scale 1:100 at A3