


NEW PITCHED ROOF


NEIGHBOUR'S
HOUSE
AND
CARPORT

Proposed Left Hand Side Elevation

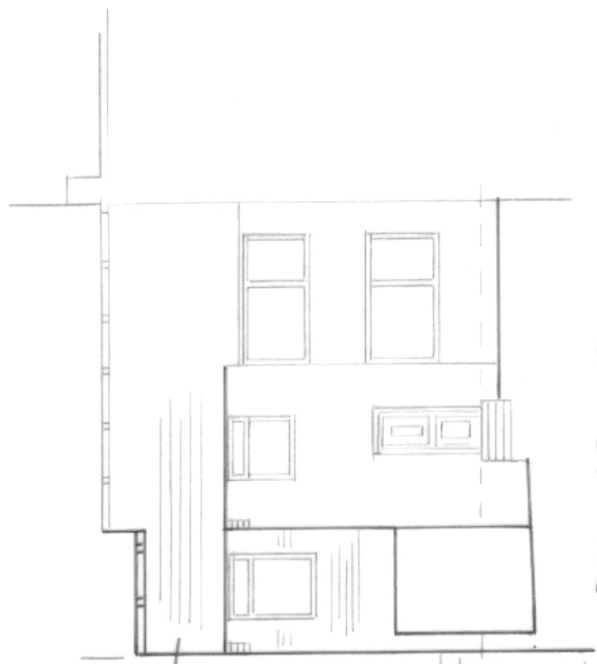

NEW PITCHED ROOF

Proposed Front Elevation

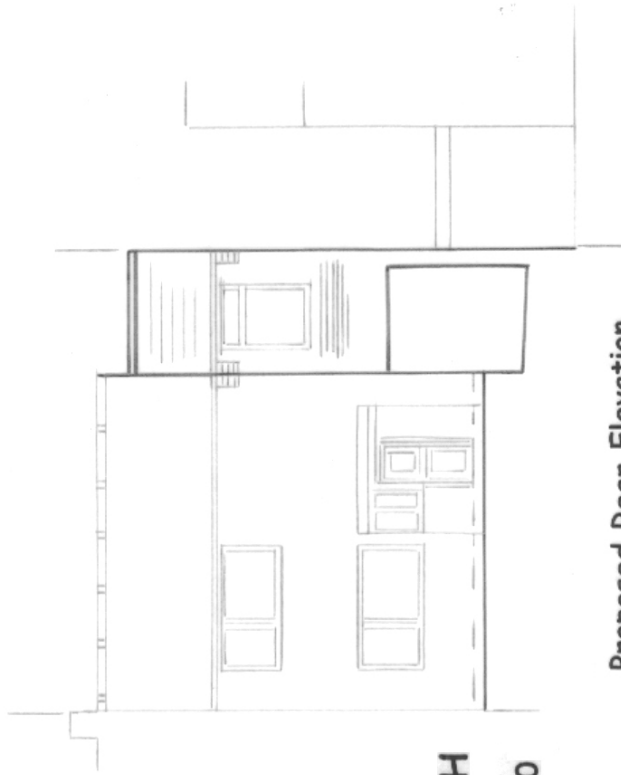

Proposed Rear Elevation

13 Weavers Close, Grenoside, Sheffield S35 8RH

Drawing No. 2

Scale 1: 100