



*Proposed Front Elevation*  
Scale 1:100

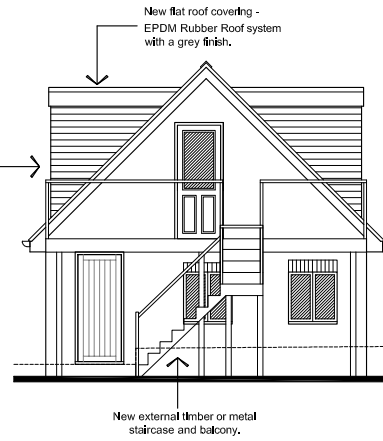

*Proposed Side Elevation*  
Scale 1:100

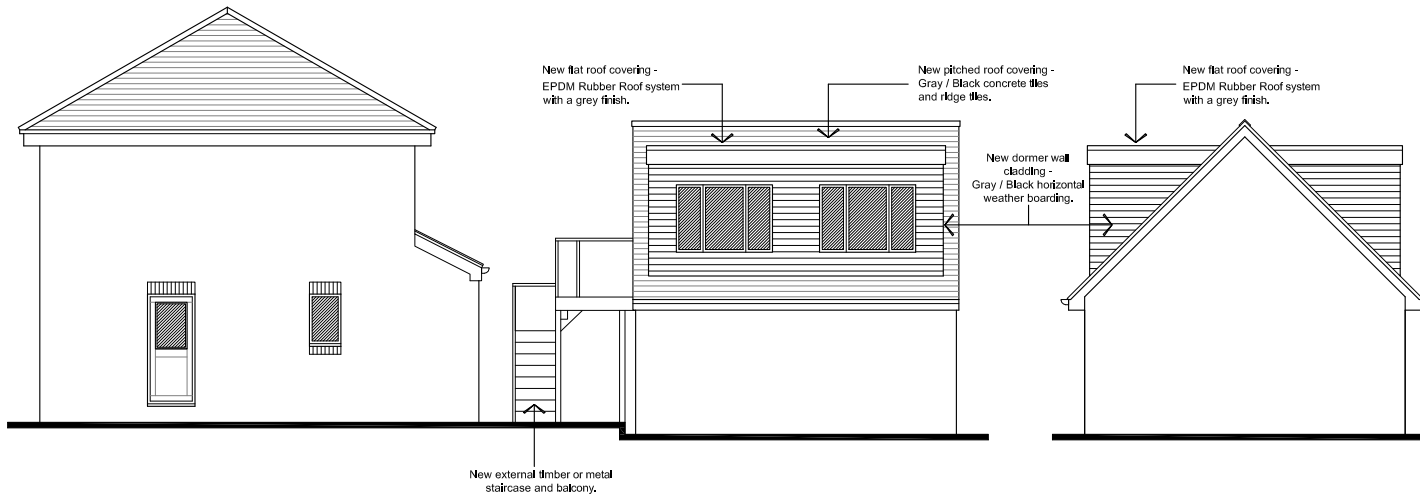

*Proposed Rear Elevation*  
Scale 1:100

*Proposed Side Elevation*  
Scale 1:100