



Front Elevation

Side Elevation

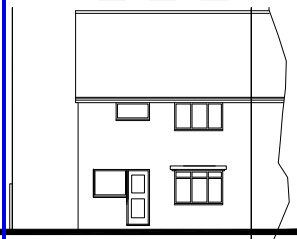


Rear Elevation

Side Elevation

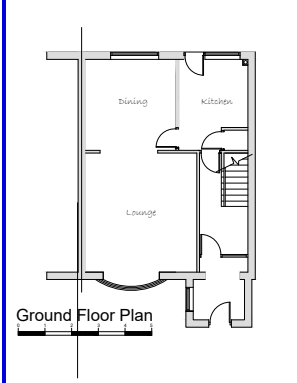

Ground Floor Plan

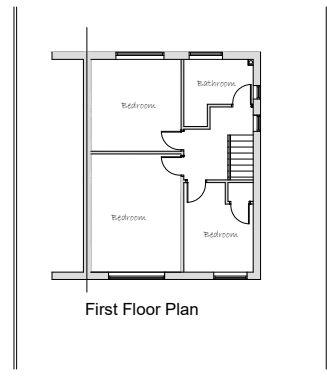

First Floor Plan



LOCATION PLAN 1:1250



EXISTING SITE PLAN 1:500


TO BE READ IN CONJUNCTION WITH CONSTRUCTION SPECIFICATION

EXISTING Note:- All subject to Structural Engineers Calculations




Front Elevation


Side Elevation

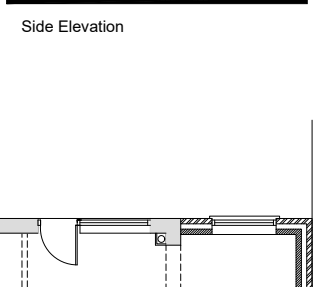


Side Elevation

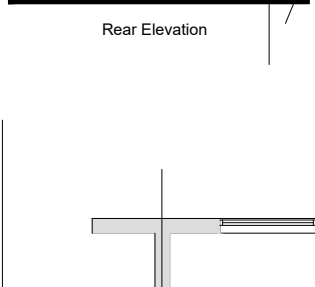


Rear Elevation

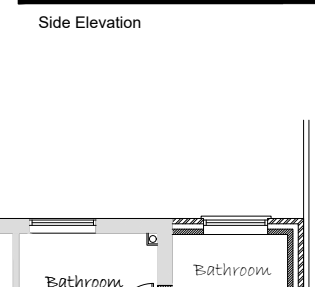

Side Elevation

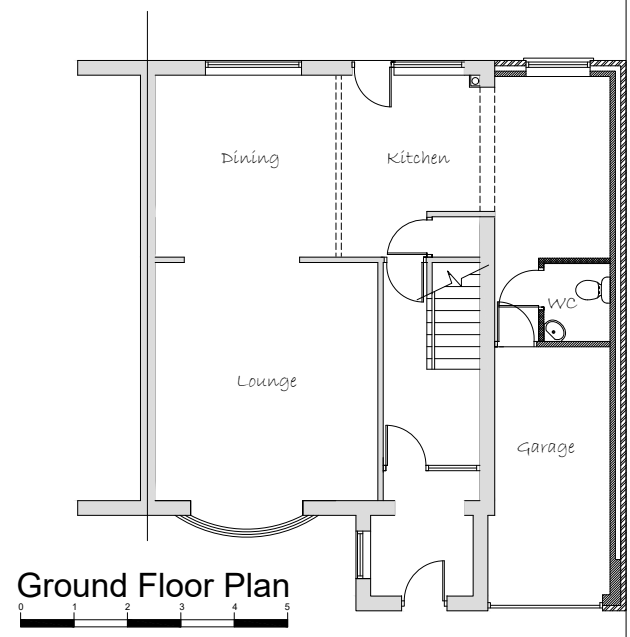

Ground Floor Plan

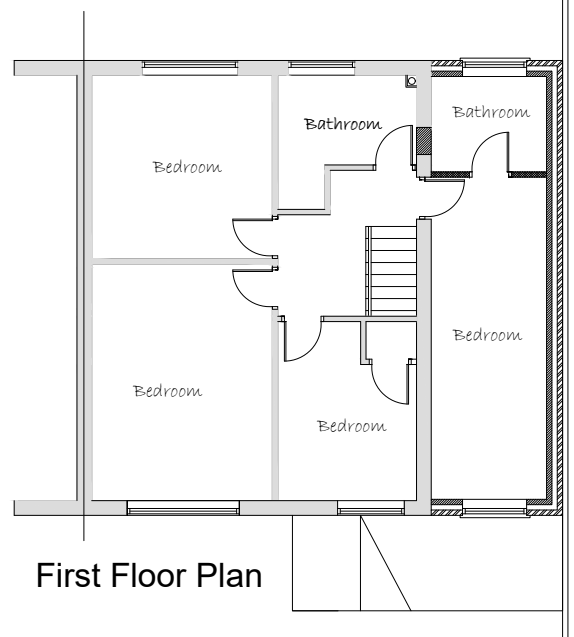

First Floor Plan

41 WOODBURN DRIVE - CHAPELTOWN - SHEFFIELD - S35 1YT



PROPOSED SITE PLAN 1:500

NOTES

This drawing and all the information shown is the property of DK Designs and shall not be copied whole, or in part, or used for any other purpose without written permission of the Company.
 ALL SUBJECT TO STRUCTURAL ENGINEERS CHECKS AND CALCULATIONS
 DO NOT SCALE FROM THIS DRAWING EXCEPT FOR THE PURPOSES OF LOCAL AUTHORITY PLANNING
 IF ANY VARIATIONS ARE MADE TO SPECIFICATIONS/DRAWINGS WITHOUT DK DESIGNS KNOWLEDGE, DK DESIGNS WILL NOT BE HELD ACCOUNTABLE FOR NON COMPLIANCE OF PLANNING AND BUILDING REGULATIONS

PROPOSED

SUBJECT TO PLANNING APPROVAL
 SUBJECT TO BUILDING REGS APPROVAL

Rev.	Date	Remarks	Client
			Mr and Mrs P Staples
<p>DK DESIGNS FUTURE PROJECTS TODAY</p> <p>96 BLACKBURN DRIVE CHAPELTOWN SHEFFIELD S35 2ZP</p> <p>TEL/FAX:- 0114 2571043 MOB:- 07710783875 EMAIL :- DESIGNS@DK-DESIGNS.CO.UK WEB:- WWW.DK-DESIGNS.CO.UK</p>			<p>Project Title 41 Woodburn Drive - Chapelton - Sheffield - S35 1YT</p> <p>Existing and Proposed Floor Plans And Elevations Site Plans And Location Plan</p>
<p>Scale: 1:50 1:100 1:500 1:1250@A1</p>			Date: Feb 17
<p>Drawing Number: 2017/24/01</p>			Revision: Drawn by: