



side elevation

Scale: 1/100

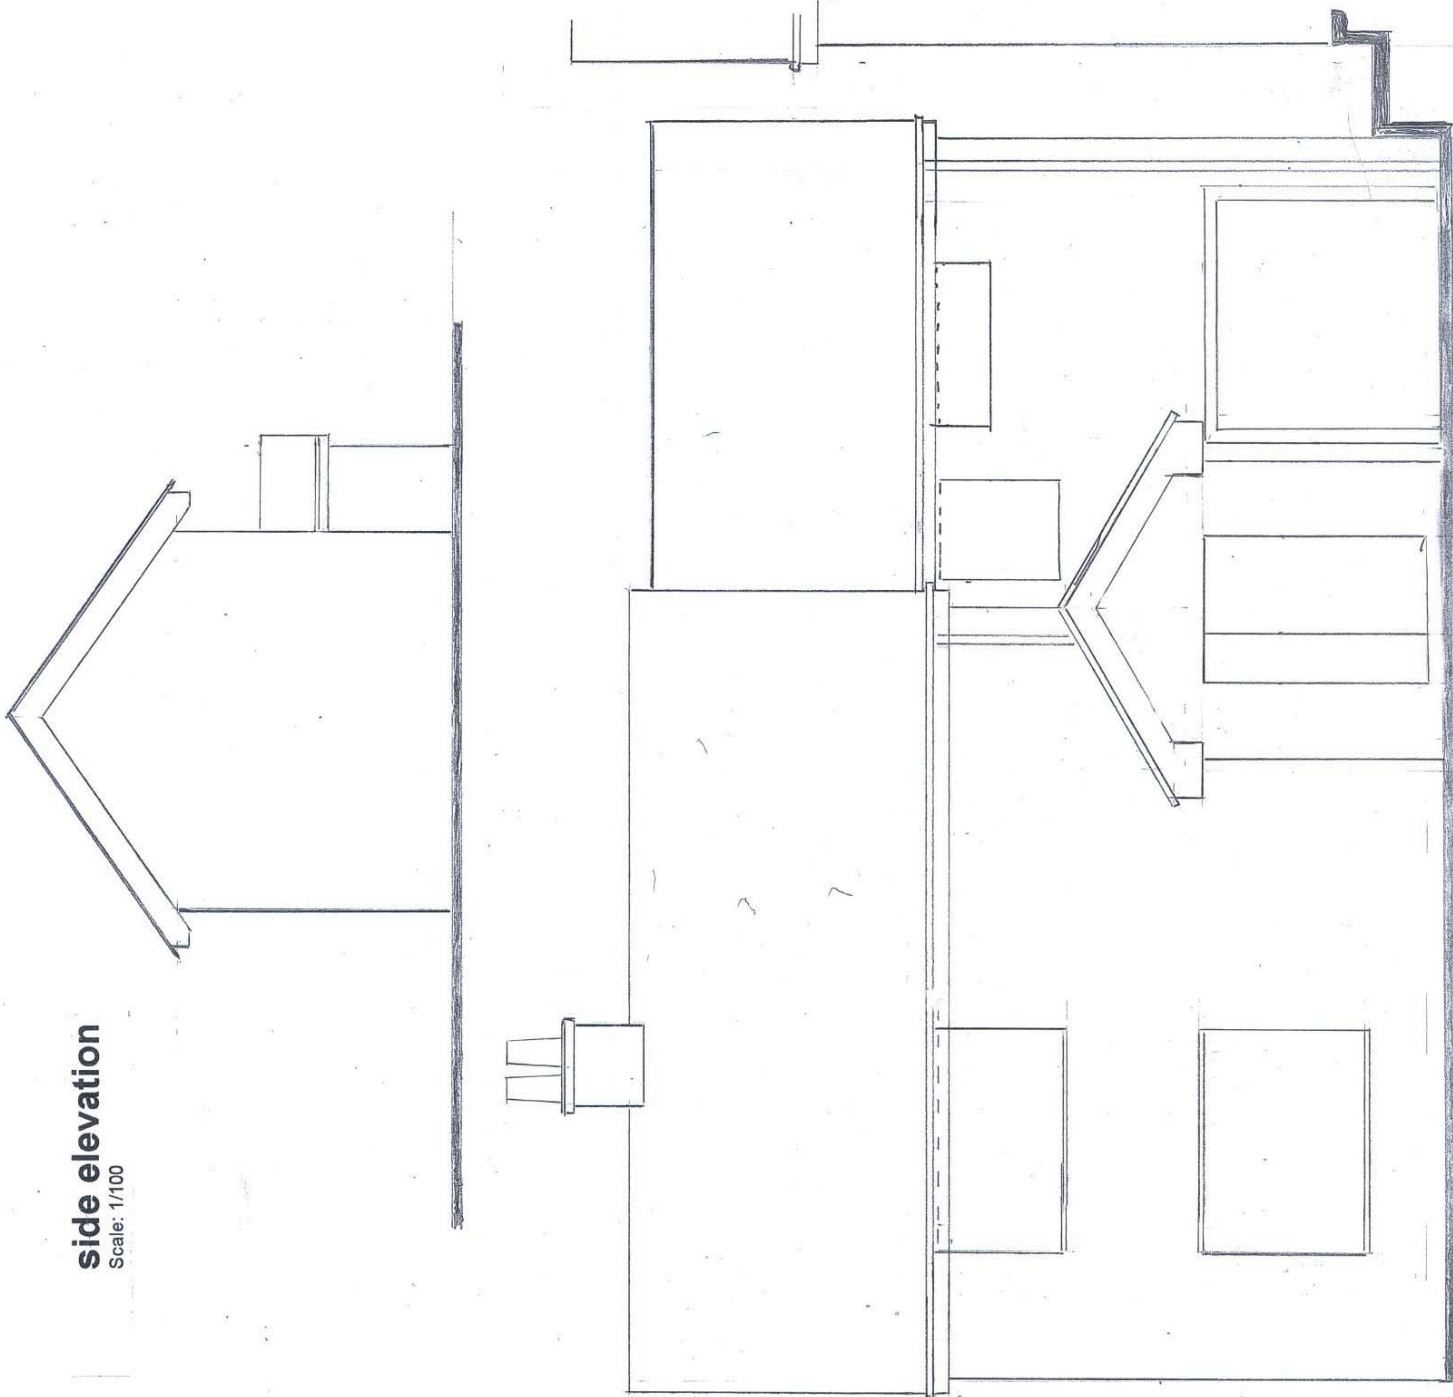

front elevation Scale: 1/50

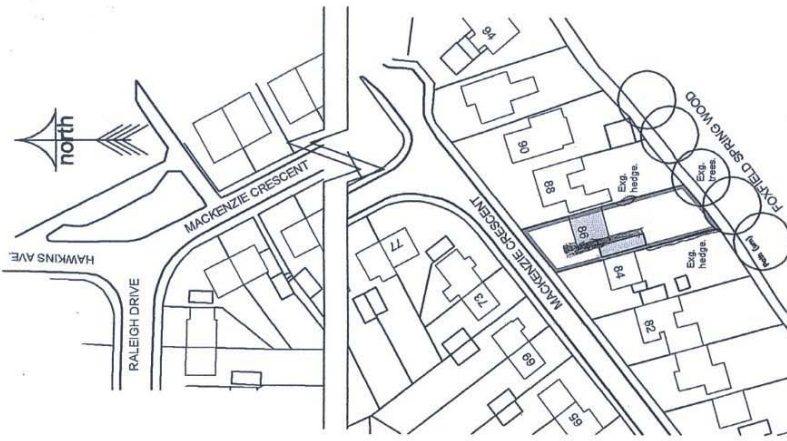

Odance Survey © Crown Copyright 2014.
All rights reserved. Licence number 100020449

location plan Scale: 1/1250

REVISION:

TITLE
PLANS AS EXISTING

PROJECT

PROPOSED FRONT BAY

AT

86 MACKENZIE CRESCENT

BURNCROSS

SHEFFIELD

S35 1US

FOR

MR & MRS WESTNEY

SCALE(A3)



1/100 + 1/1250

Drawn by D Hardman
Tel 01226746469

DRG.N01 Date: - 21-02-2017
Scale: -1-50 & 1-100

side elevation

Scale: 1/100

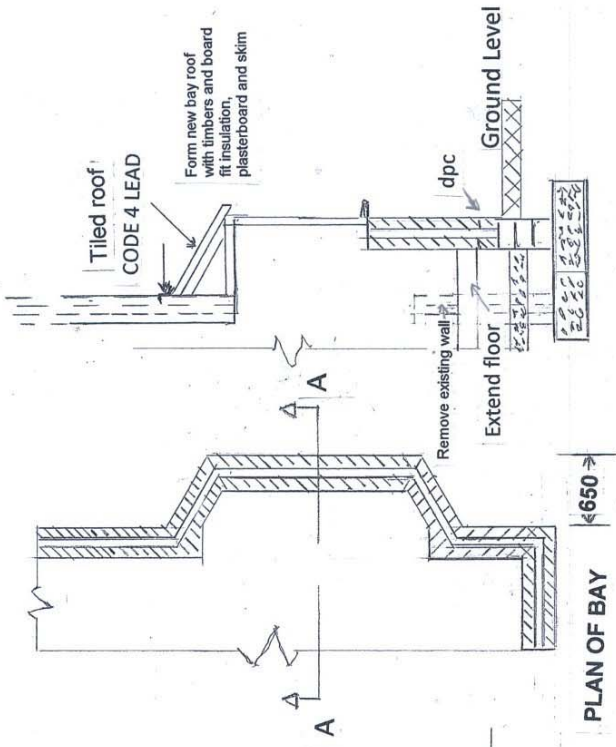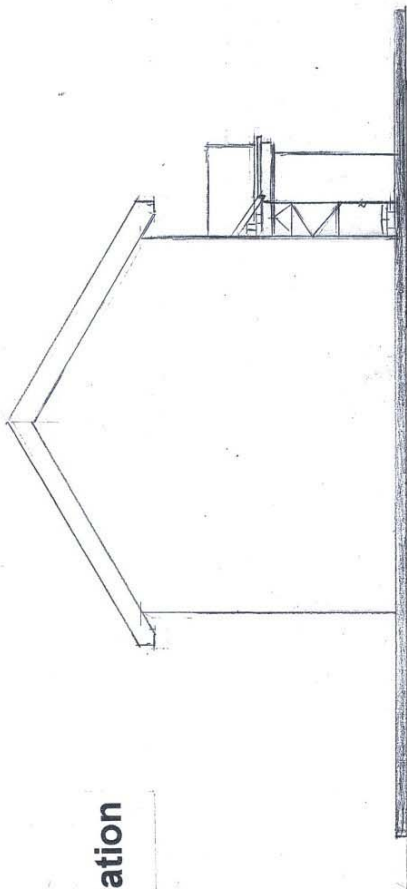

TITLE
PROPOSED ELEVATIONS

PROJECT

PROPOSED FRONT BAY

AT

86 MACKENZIE CRESCENT

BURNCROSS

SHEFFIELD

S35 1US

FOR

MR & MRS WESTNEY

SCALE (A3)


1/50 + 1/100

Drawn by D Hardman

Tel 01226746469

DRG. NO2 Date: - 21-02-2017

Scale: -1-50 & 1-100

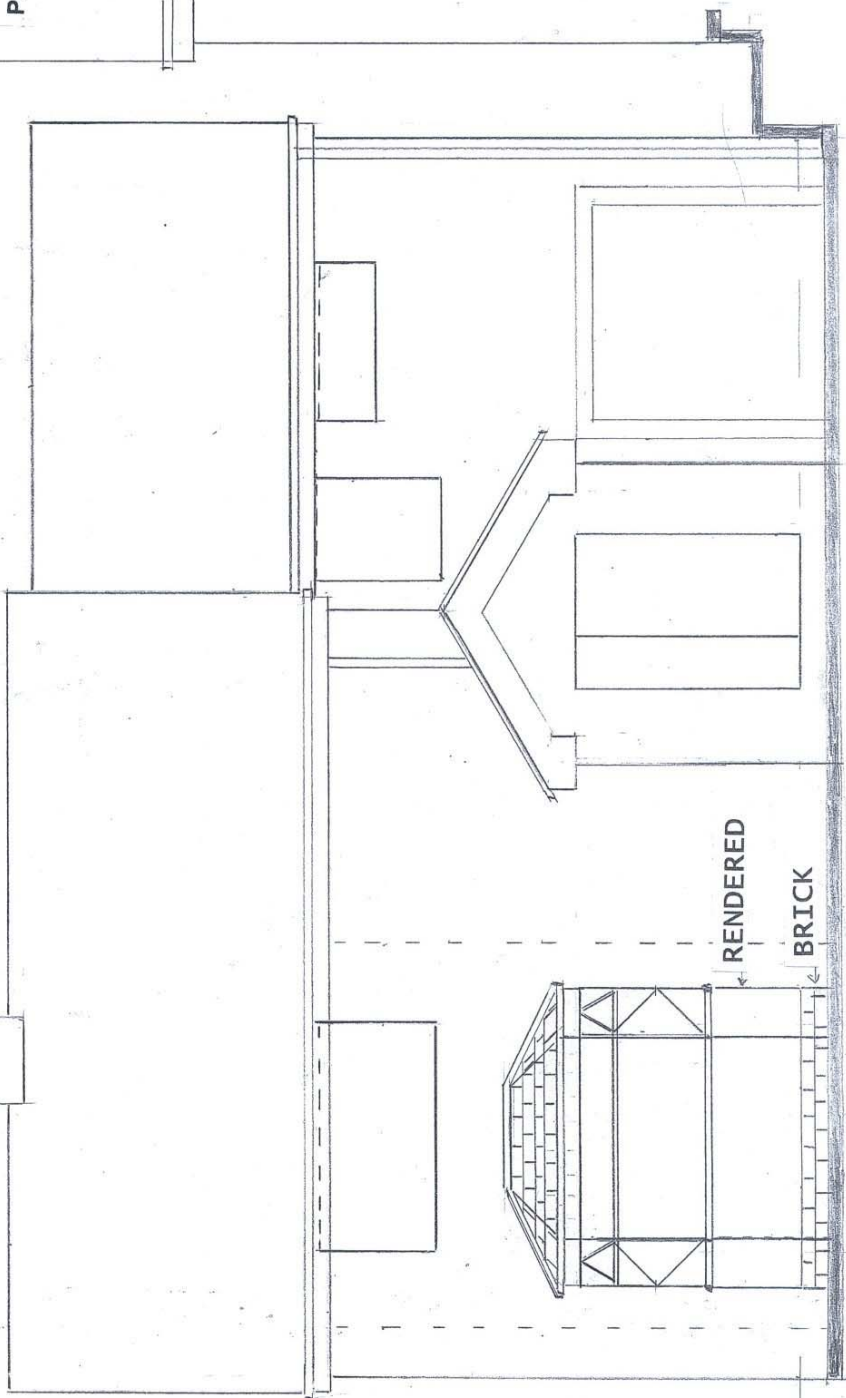

RENDERED

BRICK

Front elevation

Scale 1/50