




MR. M. JACKMAN 12 HOLLOWGATE, BURNCROSS, SHEFFIELD S35 1TZ  
 2 STOREY SIDE EXTENSION, SINGLE STOREY REAR AND INTERNAL ALTERATIONS & WIDENED DRIVE


SITE PLAN

SCALE 1:50/100 @A1  
 FEB 17  
 09-0117-OS1

© COPYRIGHT EXISTS ON THE DESIGNS AND INFORMATION SHOWN ON THIS DRAWING. THE CONTRACTOR MUST VERIFY ALL DIMENSIONS ON SITE BEFORE MAKING SHOP DRAWINGS OR COMMENCING WORK OF ANY KIND. NO DIMENSIONS TO BE SCALED FROM THIS DRAWING.

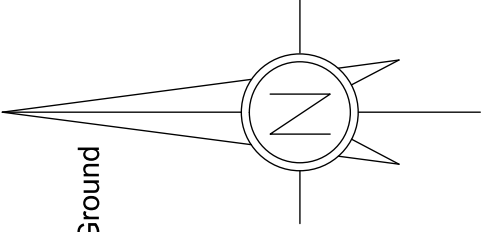

Recreation Ground

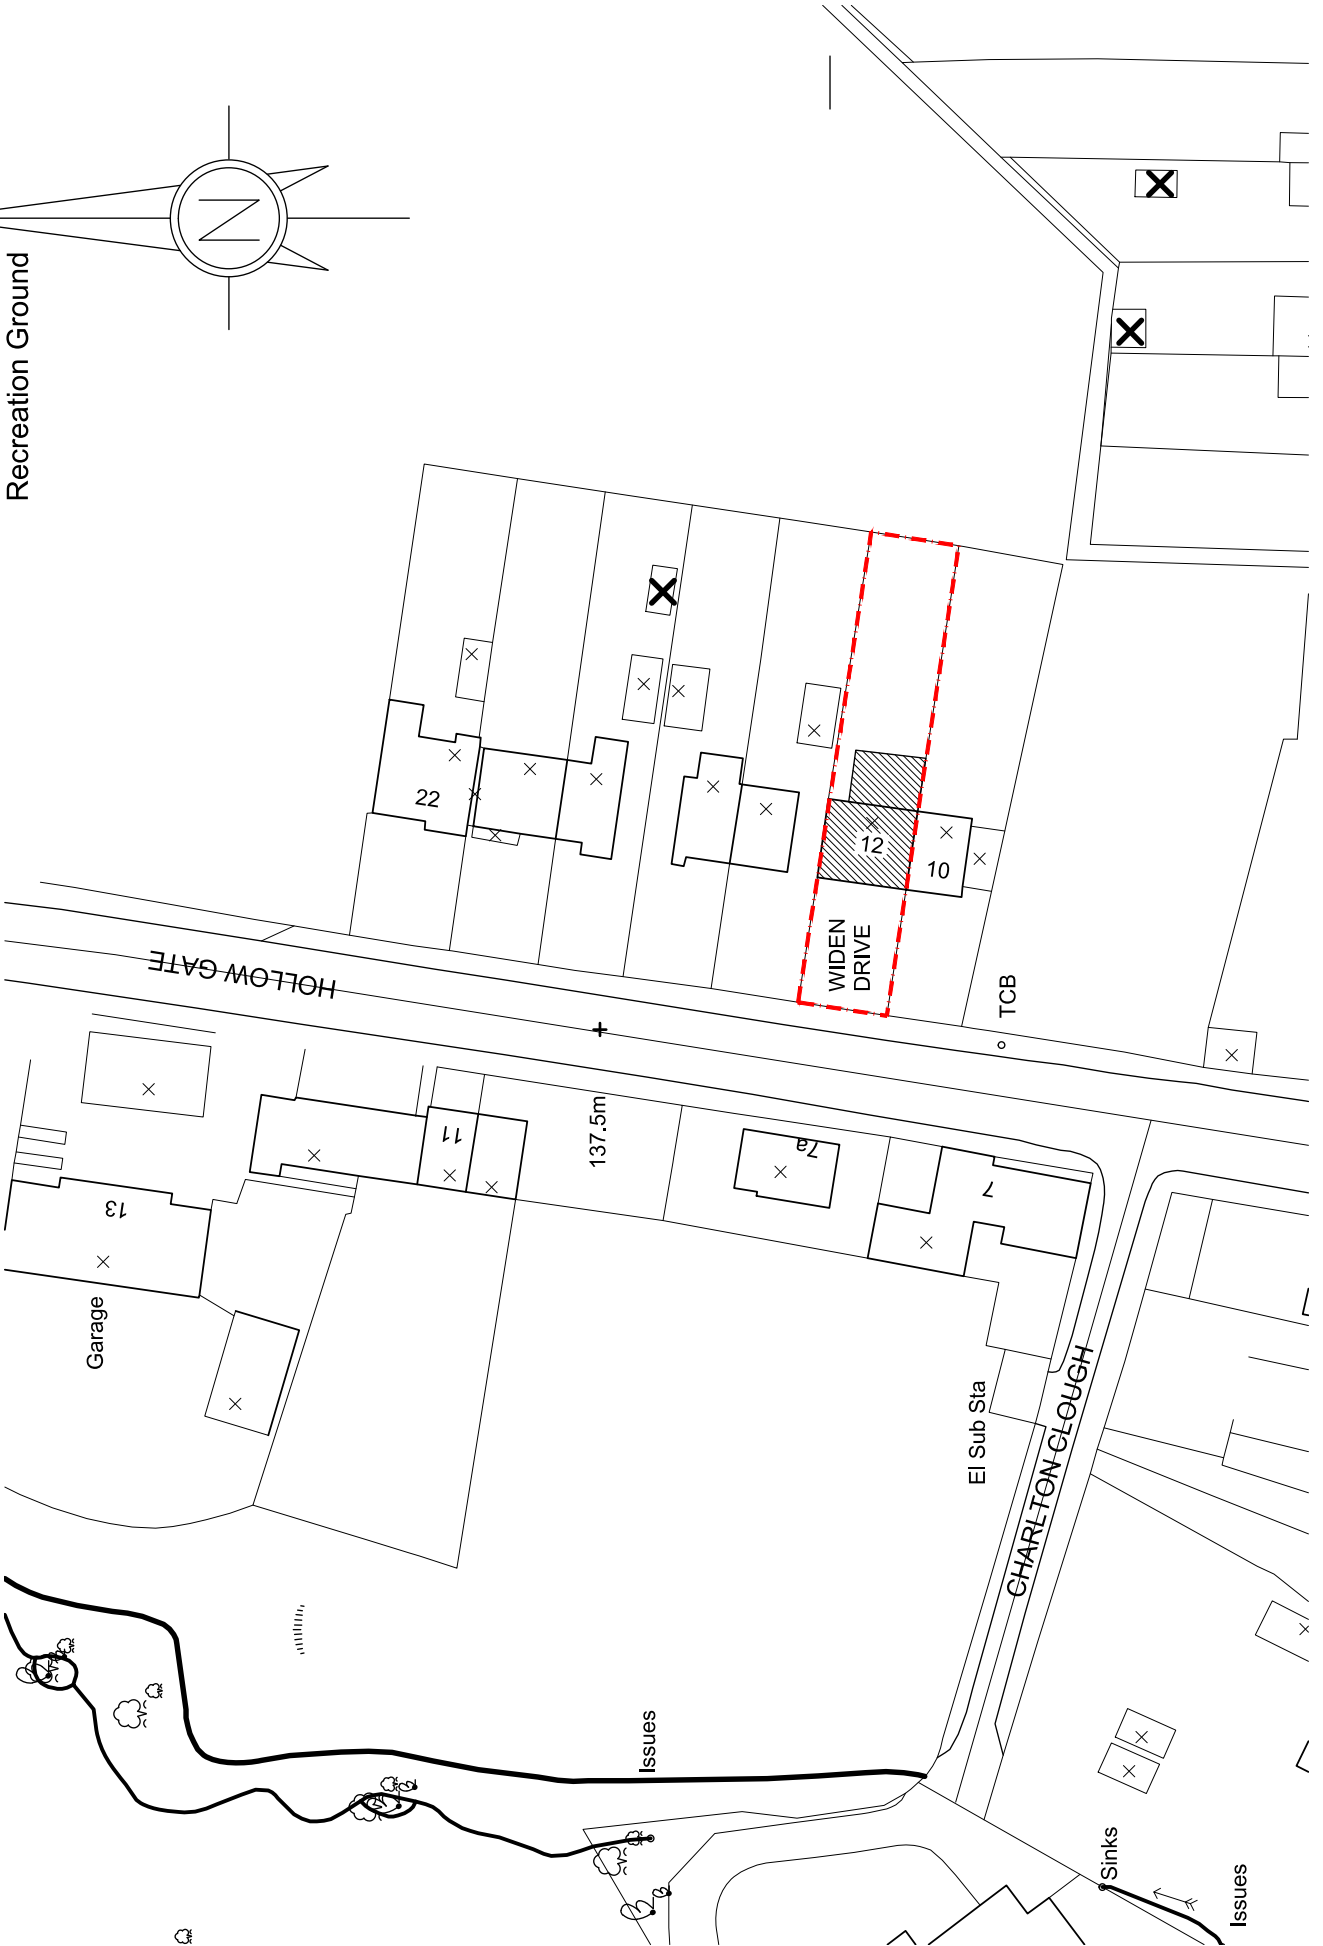

CERO ARCHITECTURE  
 55 Oldfield Road, Sheffield S6  
 0114 3488293 / 07525373731  
 www.ceroarchitecture.co.uk  
 info@ceroarchitecture.co.uk