


PROPOSED FRONT ELEVATION  
SCALE 1:50

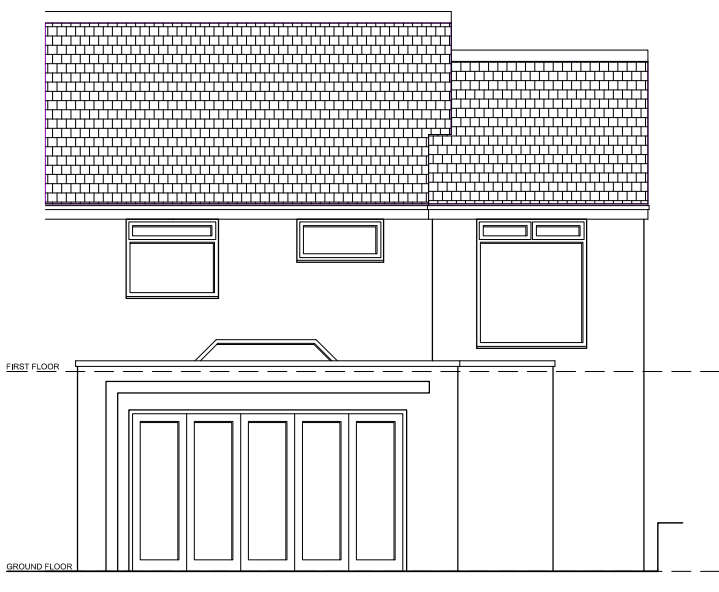

PROPOSED REAR ELEVATION  
SCALE 1:50

Client	Mr and Mrs Jackson
Project	20 Oak Lodge Road
	Sheffield
	S35 4QB
Drawing Title	Proposed Front and Rear Elevation
Drawing Status	Planning
Scale	1:50
Page Size	A3
Date	16/12/2018
DWG No.	1806_09