


16 Hazel Grove
Chapelton
Sheffield
S35 1TW
j.scurfield@yahoo.co.uk

Proposed extension
April 2018

Drawing no. 08

GROUND FLOOR PLAN AS PROPOSED

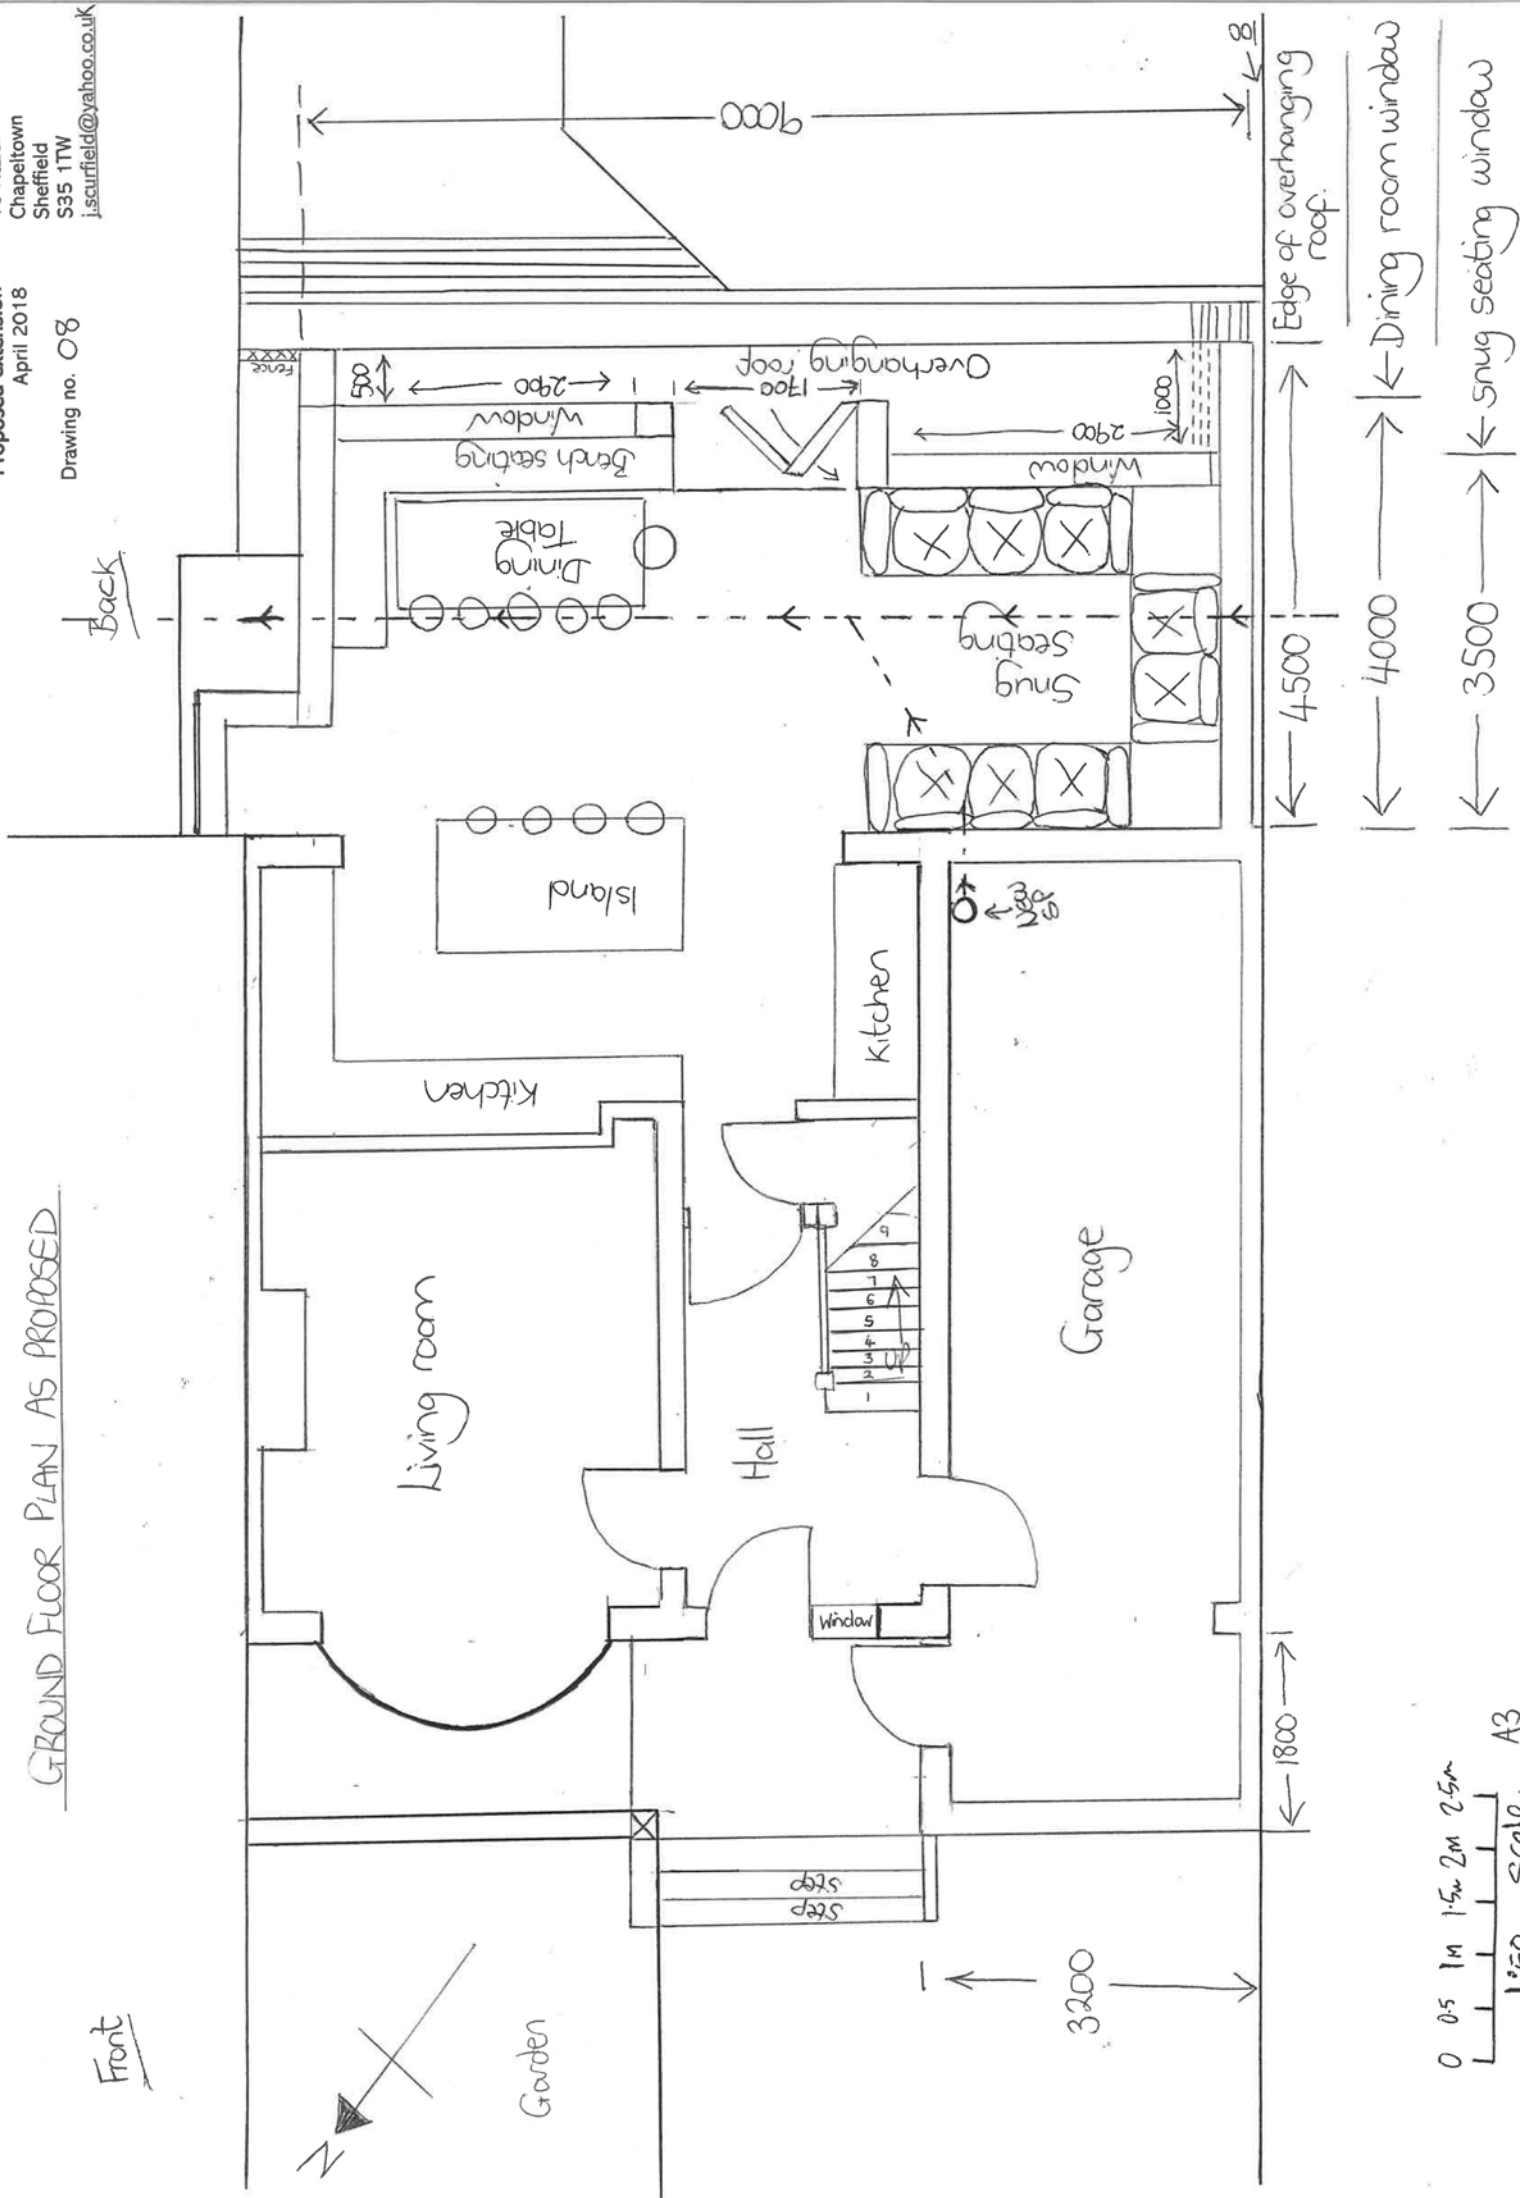

Front

Garden



3200

1800

4500

4000

3500

Edge of overhanging roof.

Dining room window

snug seating window

0 0.5 1 1.5 2 2.5m
1:50 Scale. A3