


This drawing is copyright and may not be reproduced without the written authority of the architect.

REVISIONS

NO.	DESCRIPTION	DATE
A	Issue for construction	22/02/09
B	Issue for construction	22/02/09
C	Revised door schedule	14/07/08
D	Revised door schedule	14/07/08
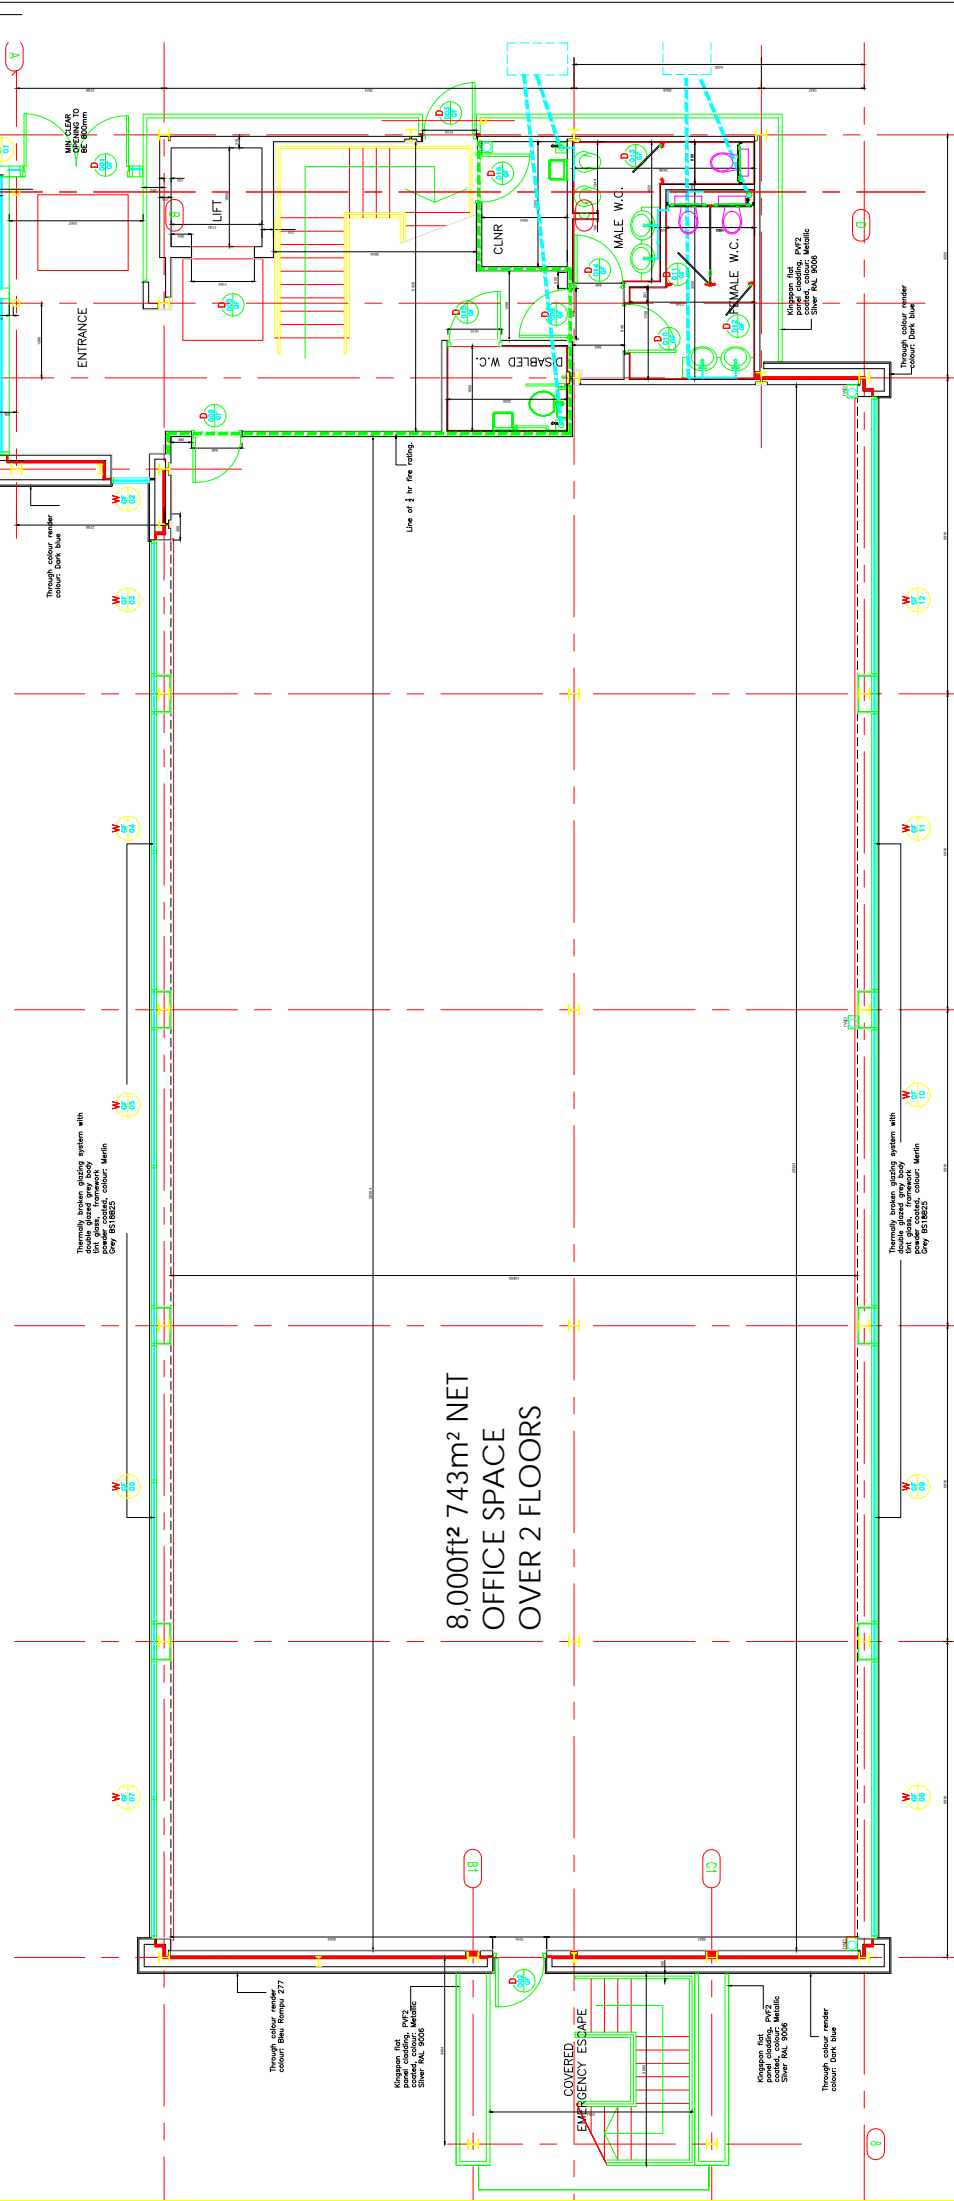

8,000ft² 743m² NET
OFFICE SPACE
OVER 2 FLOORS

Ground Floor Scale 1:50

PROPOSED DEVELOPMENT
 Site: Smithywood
 Sheffield
 Plot G

AS BUILT
 SI Paul's Developments

Drawn: J. Harris
 Date: 2009
 Scale: E
 Date: Feb. 07
 Client: MJM
 Project Ref: J 60017-0006462

2, ST JOHN'S NORTH
 TEL: (0114) 291800
 FAX: (0114) 290372
 OFFICE: 2, ST JOHN'S NORTH
 SHEFFIELD S1 2BA
 PROJECT: SMITHYWOOD

HARRIS
 ARCHITECTS