



SITE PLAN
SCALE 1:200

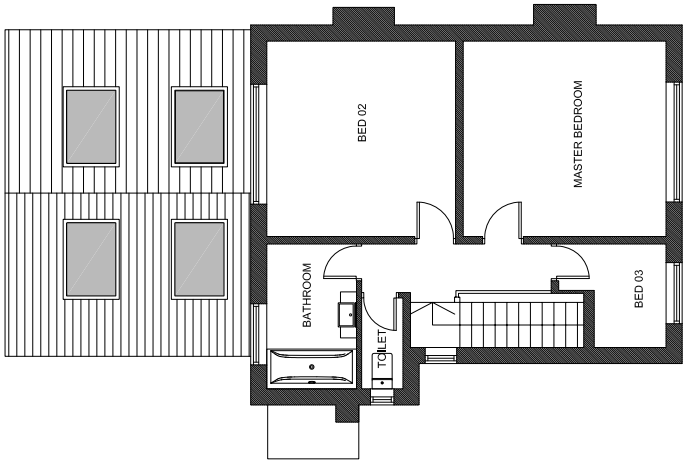


EXISTING FIRST FLOOR PLAN
SCALE 1:100

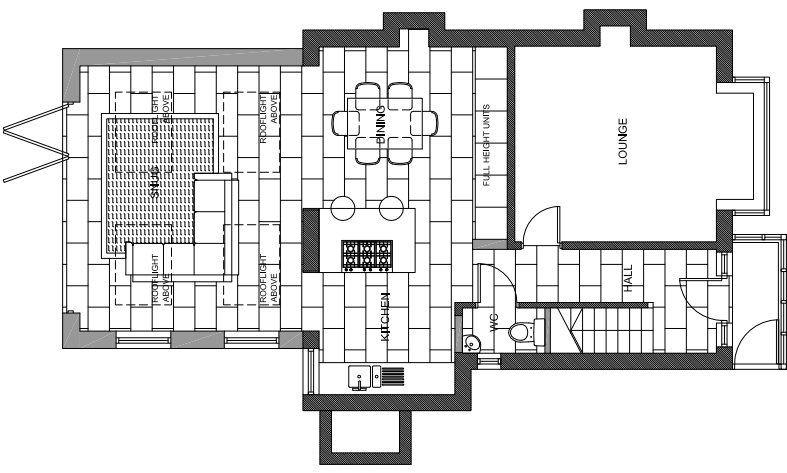


EXISTING GROUND FLOOR PLAN
SCALE 1:100


<p>CODA Bespoke Sheffield - Manchester - Leeds 0114 2784631 hello@codastudios.co.uk</p>		Client	
		MR & MRS BINGHAM	
		24 HILL TOP ROAD	
<p>PROPOSED PLANS & ELEVATIONS</p>		Title	
DRAWN	CHECKED	DATE	SCALE
LC	MR 2017	MR 2017	AS BSE/2
REVISION	DRAWING STATUS	DRAWING NUMBER	AS S/DRAW/1
A		2583-002	

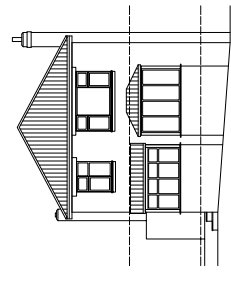


EXISTING SOUTH-EAST ELEVATION
SCALE 1:100

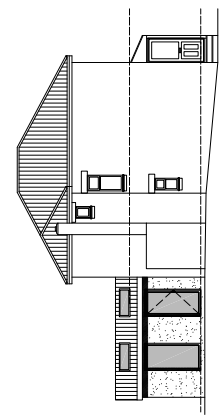

EXISTING SOUTH-WEST ELEVATION
SCALE 1:100

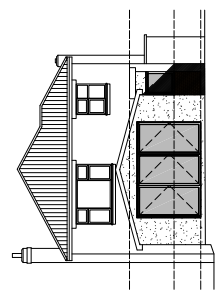

EXISTING NORTH-WEST ELEVATION
SCALE 1:100

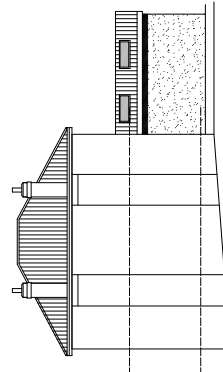

EXISTING NORTH-EAST ELEVATION
SCALE 1:100

© COPYRIGHT RESERVED BY THE CLIENT. ALL INFORMATION CONTAINED IN THIS DRAWING IS THE PROPERTY OF CODA STUDIOS. IT IS TO BE USED ONLY FOR THE PROJECT AND SITE SPECIFICALLY IDENTIFIED. IT IS NOT TO BE REPRODUCED, COPIED, OR TRANSMITTED IN ANY FORM OR BY ANY MEANS, ELECTRONIC OR MECHANICAL, INCLUDING PHOTOCOPYING, RECORDING, OR BY ANY INFORMATION STORAGE AND RETRIEVAL SYSTEM, WITHOUT THE WRITTEN PERMISSION OF CODA STUDIOS. THE CLIENT ACCEPTS FULL RESPONSIBILITY FOR THE ACCURACY OF ALL INFORMATION PROVIDED TO CODA STUDIOS. CODA STUDIOS ACCEPTS NO LIABILITY FOR ANY DAMAGE OR LOSS OF PROFITS, BUSINESS INTERRUPTION, OR OTHER CONSEQUENCES ARISING FROM THE USE OF THIS DRAWING.