


**NOTES**


This drawing and all the information shown is the property of DK Designs and shall not be copied whole, or in part, or used for another purpose without written permission of the Company

ALL DIMENSIONS TO BE CHECKED ON SITE  
 ALL SUBJECT TO STRUCTURAL  
 ENGINEERS CHECKS AND  
 CALCULATIONS


DO NOT SCALE FROM THIS DRAWING  
 EXCEPT FOR THE PURPOSES OF LOCAL  
 AUTHORITY PLANNING

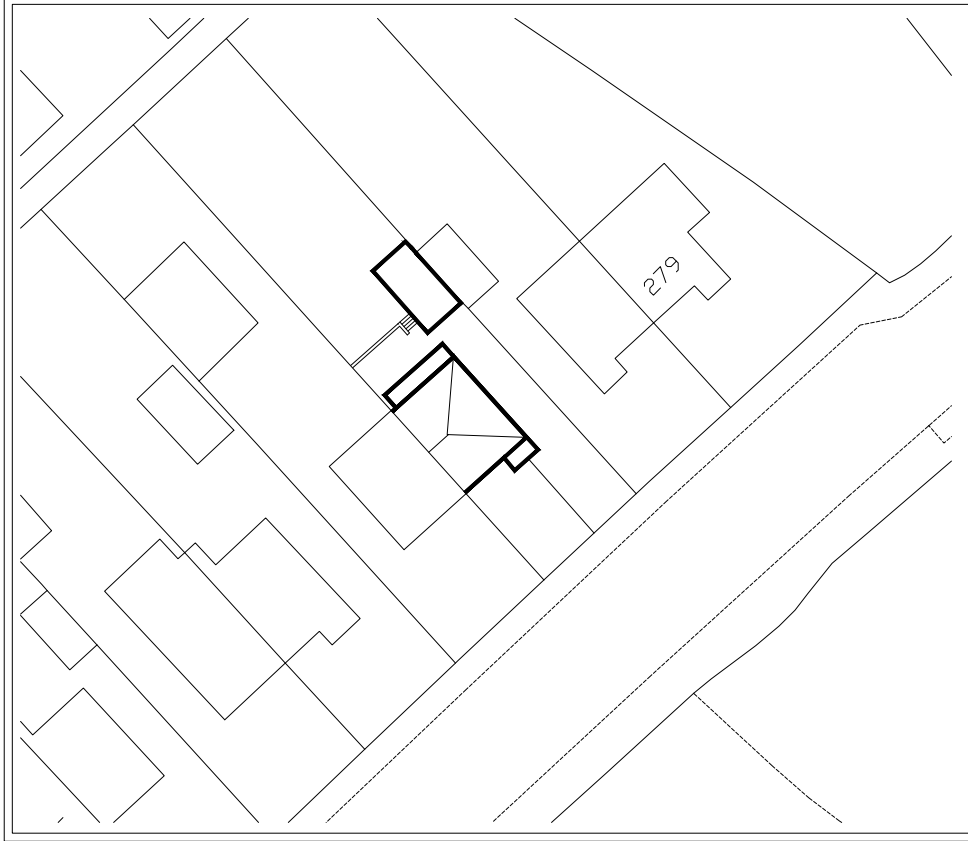

Existing Site Plan 1:500

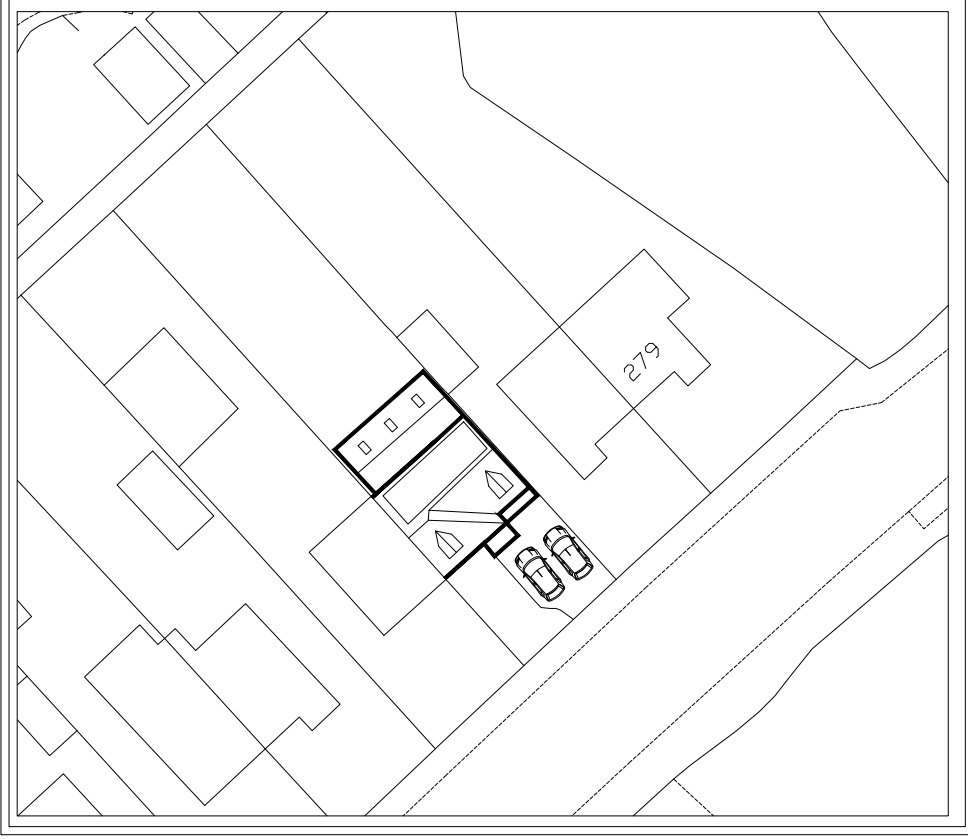

Proposed Site Plan 1:500

 

# 275 SPRINGWOOD LANE - SHEFFIELD

	96 BLACKBURN DRIVE CHAPELTOWN SHEFFIELD S35 2ZP TEL/FAX: 0114 2571043 MOB: 07710788875 EMAIL: DESIGNS@DK-DESIGNS.CO.UK WEB: WWW.DK-DESIGNS.CO.UK
Drawn: J Thompson & K Costello	Project Title: 275 Springwood Lane - Sheffield Site Plans
Scale: 1:500 Drawing Number: 2017/79/02	Date: June 17 Drawn by: