


General Notes


The Design Team Partnership accept no responsibility for any alterations to the Design or Construction carried out by the contractor or client without their prior consent.

No materials or products specified on the drawing may be changed or deleted without prior written agreement with the Design Team Partnership and the Clients


This drawing is for Planning purposes only and must not be used for construction. The proposals have been carried out without consultations with any relevant service authorities and as such the Design Team Partnership accept no responsibility for any unknown services which may impact upon the proposals at this stage.

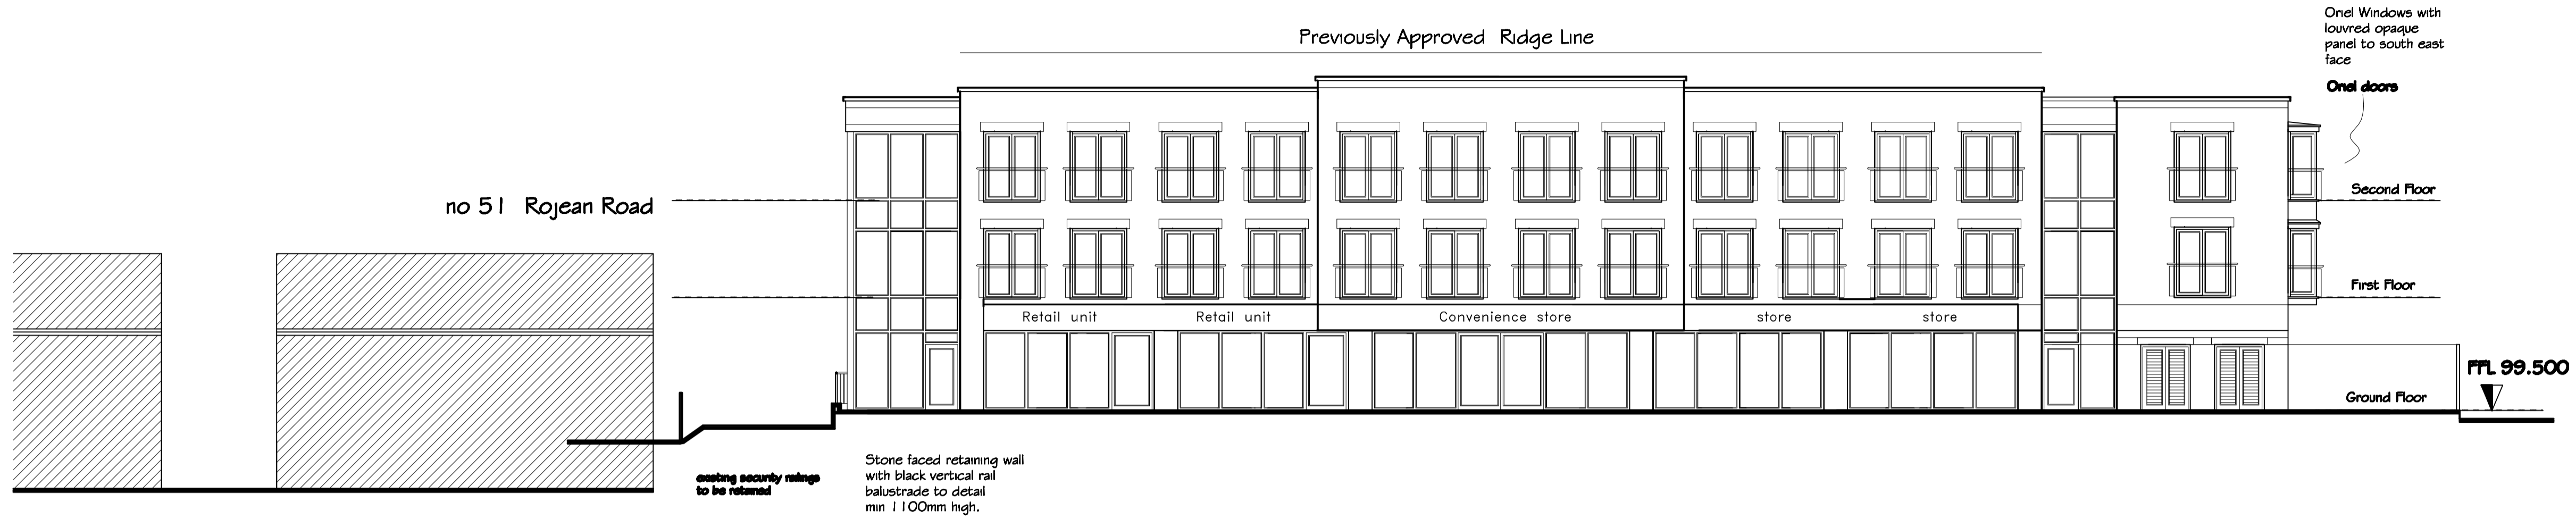

STREET VIEW PENISTONE ROAD

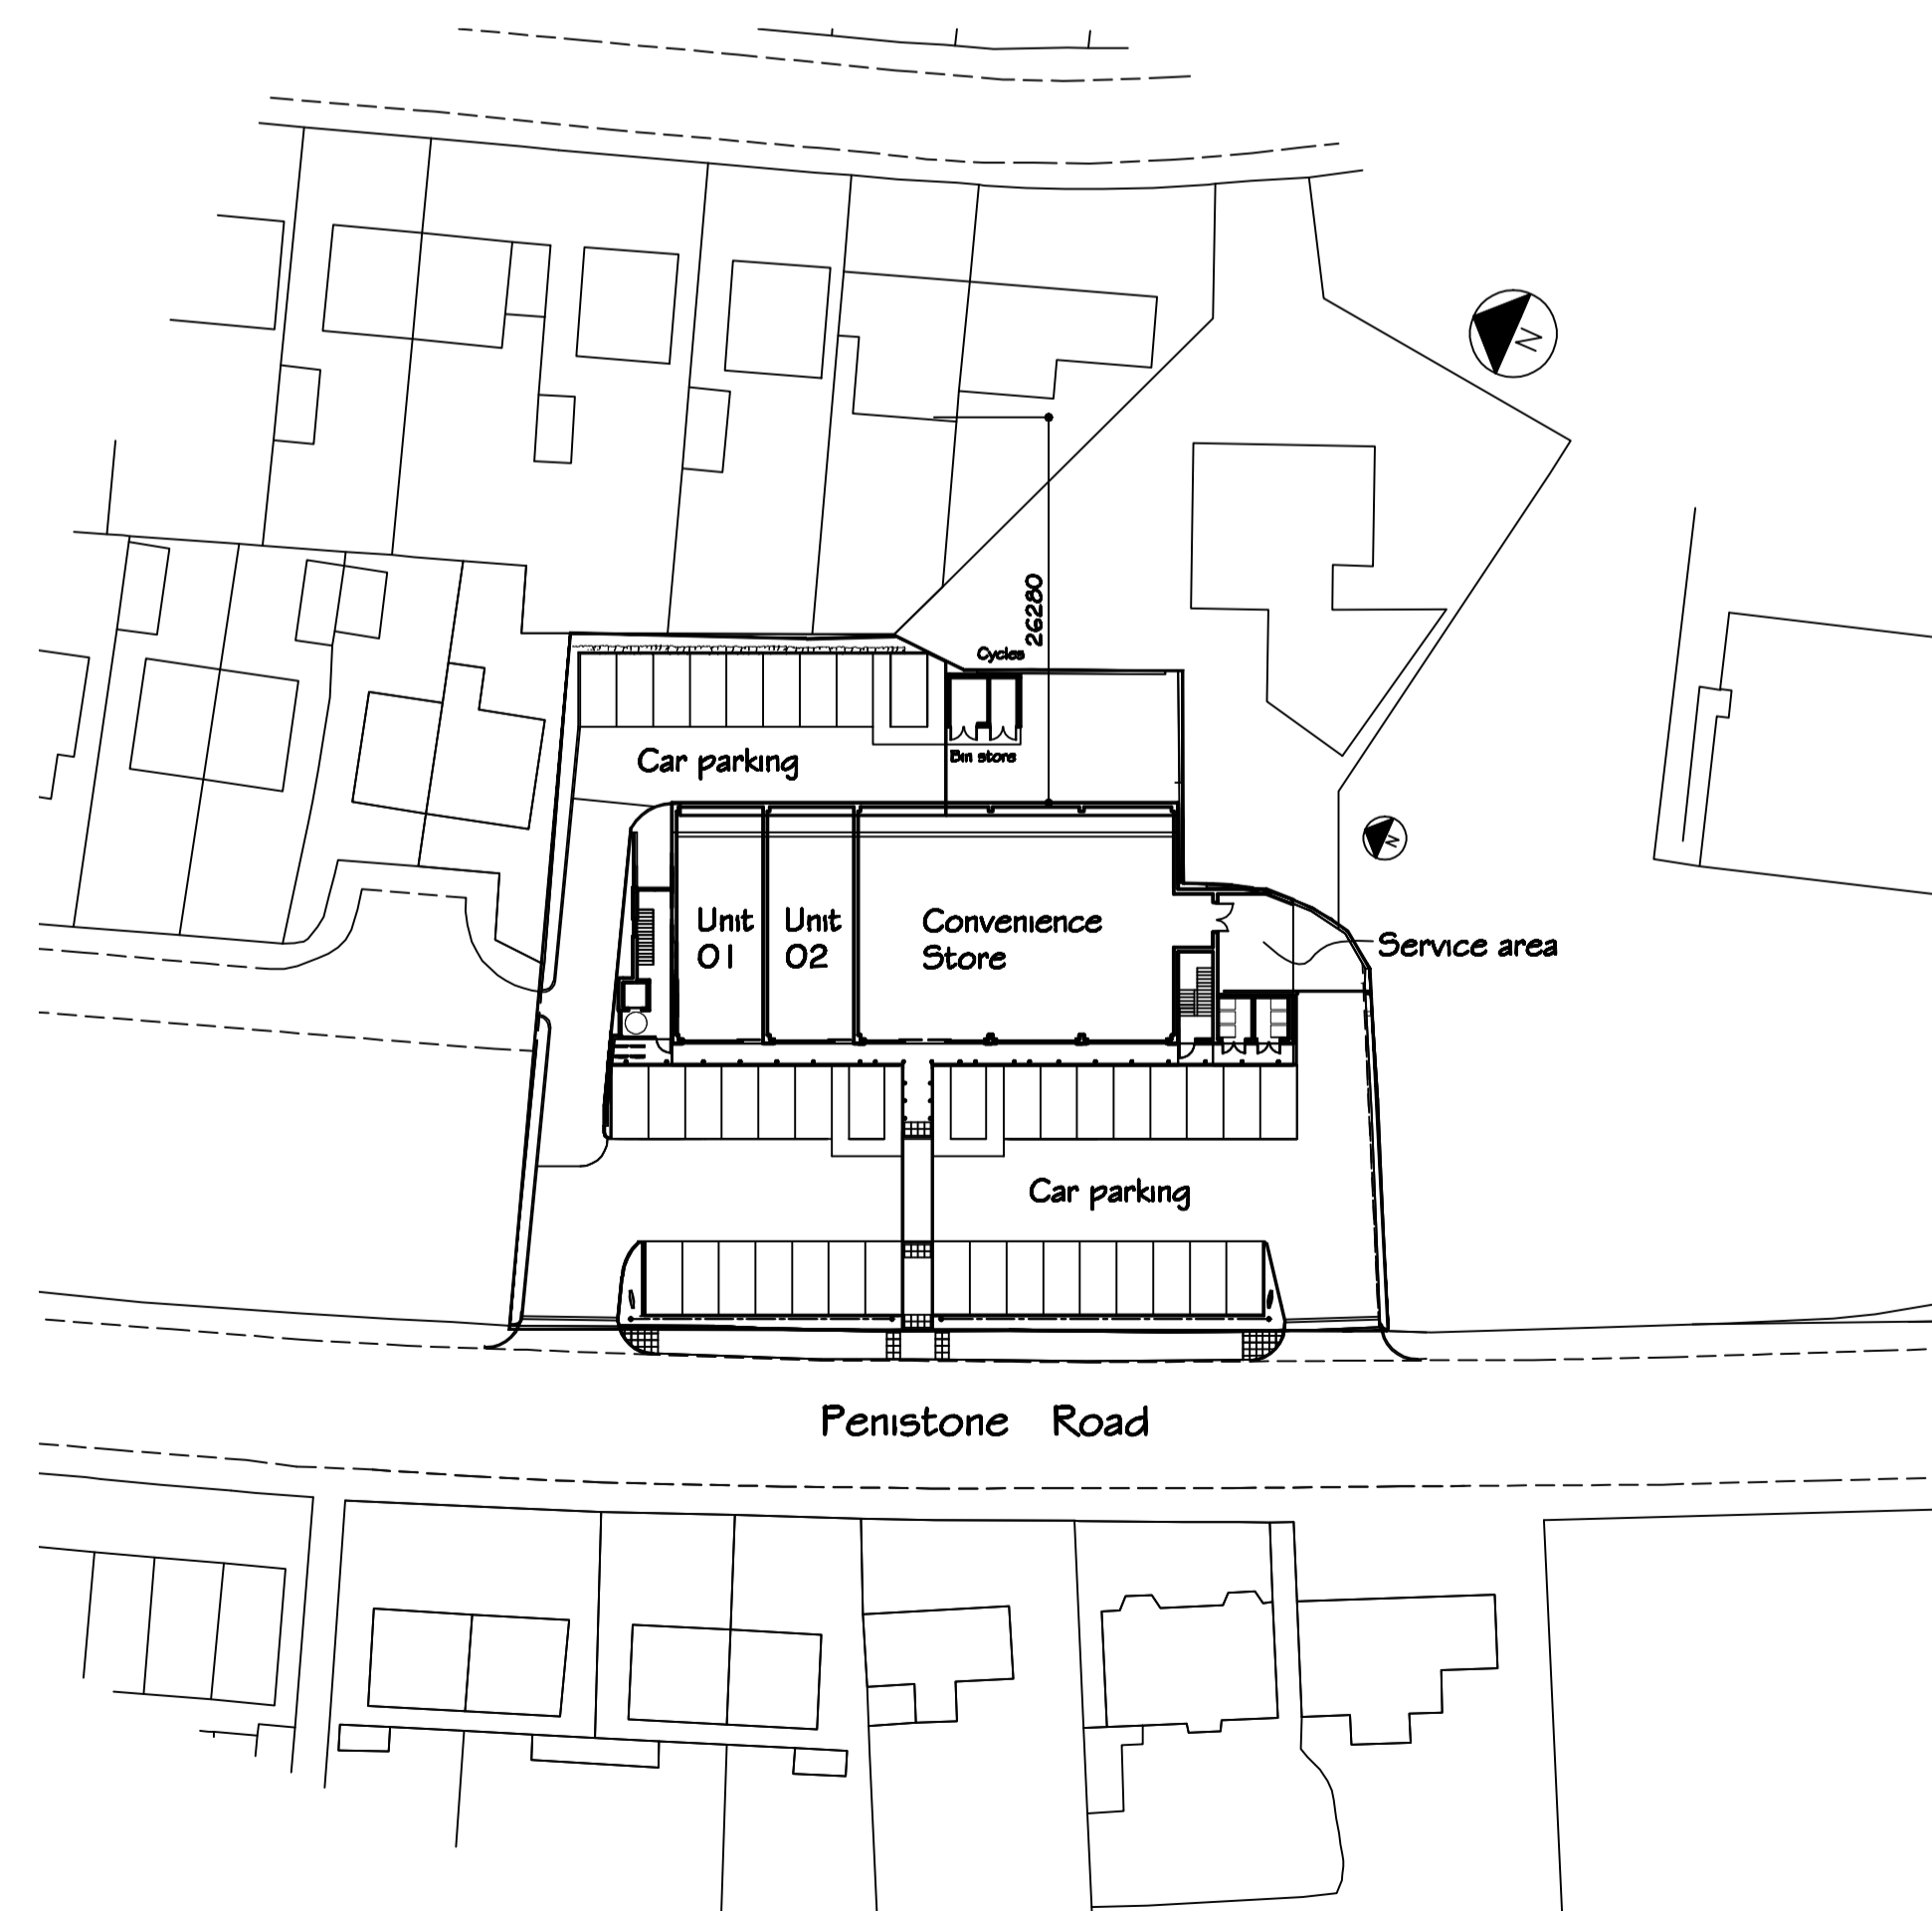

**BLOCK PLAN
scale 1:500**

Project: Eden Park Mixed Use Residential Development				
Title: Front Elevation Streetscape and Block Plan FOR PLANNING				
Date: Oct 19	Drawn:	Scale: 1:125	Dwg. No.: 1127 - 27	Rev:
 <p>the design team partnership LLP Architectural design and technology</p>				
Suite 3, Cherrytree, Union Road, Sheffield S11 9EF T: 0114 2551148 F: 0114 2551292 E: roger@thedesignpartnership.com				