





Ordnance Survey (© Crown Copyright 2015). All rights reserved. Licence number: 100029452

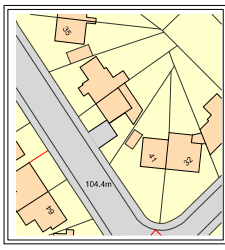


EXISTING SITE PLAN 1:500

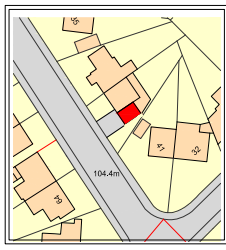

PROPOSED SITE PLAN 1:500

LOCATION PLAN 1:1250

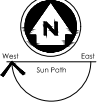



Ordnance Survey (© Crown Copyright 2015). All rights reserved. Licence number: 100029452

SITE INFORMATION		PROJECT INFORMATION		CLIENT INFORMATION	
Site Name	104.4m	Project Name	104.4m	Client Name	104.4m
Site Address	104.4m	Project Address	104.4m	Client Address	104.4m
Site Description	104.4m	Project Description	104.4m	Client Description	104.4m
Site Coordinates	104.4m	Project Coordinates	104.4m	Client Coordinates	104.4m
Site Area	104.4m	Project Area	104.4m	Client Area	104.4m
Site Perimeter	104.4m	Project Perimeter	104.4m	Client Perimeter	104.4m
Site Elevation	104.4m	Project Elevation	104.4m	Client Elevation	104.4m
Site Orientation	104.4m	Project Orientation	104.4m	Client Orientation	104.4m
Site Access	104.4m	Project Access	104.4m	Client Access	104.4m
Site Surroundings	104.4m	Project Surroundings	104.4m	Client Surroundings	104.4m
Site History	104.4m	Project History	104.4m	Client History	104.4m
Site Status	104.4m	Project Status	104.4m	Client Status	104.4m
Site Notes	104.4m	Project Notes	104.4m	Client Notes	104.4m
Site Contact	104.4m	Project Contact	104.4m	Client Contact	104.4m





JK DESIGNS
PROFESSIONAL DESIGN SERVICES
104.4m

EXISTING

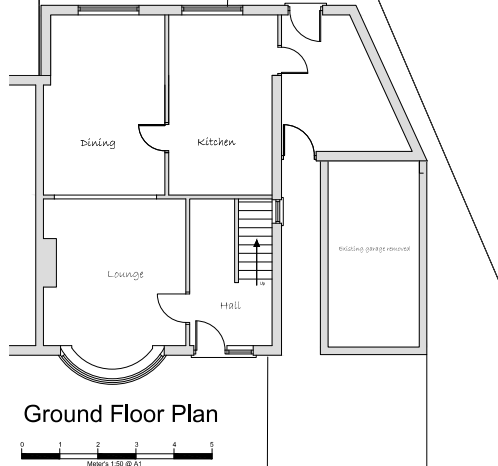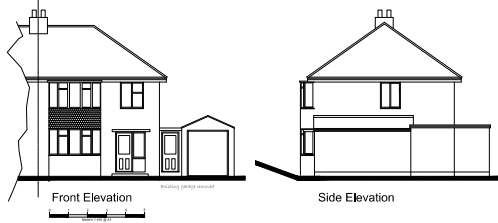

PROPOSED

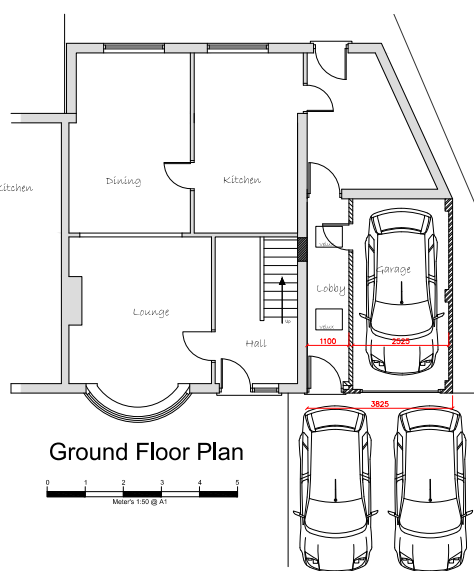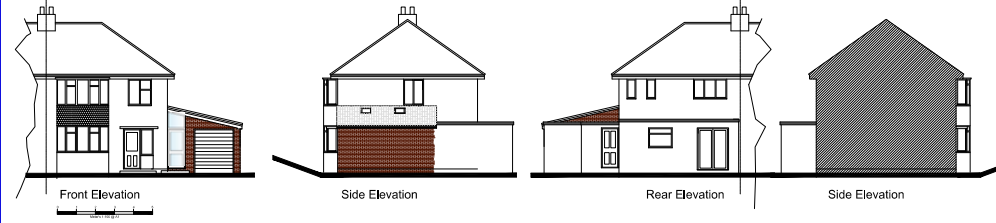

<p>Wall Key</p> <ul style="list-style-type: none"> 100mm External Wall To Match Existing 100mm Cavity Wall/Insulation to specification 100mm Brickwork Stud Walls: 150mm Sound Bloc Insulated Cavity Chaser 	<p>Materials</p> <ul style="list-style-type: none"> Brickwork to Match Existing Roof Tiles To Match Existing Render to Clients Specification Stone/Racoon Stone to match existing 	<p>Electrical and Heating To clients spec</p> <ul style="list-style-type: none"> Pendant Light Spot Light External Light Switch, (44 switches 1200mm above floor) Double 13 Amp sockets, 450mm min. above floor. TV aerial socket (2x44 sockets 1050mm high) Radiator protectors. 	<p>NOTES</p> <ul style="list-style-type: none"> Smoke detector wired permanently to a separate fused circuit. Carbon Monoxide Detector to BS EN 50291:2001 Heat Detector Mechanical extract fan e7 	<p>STATUS</p> <ul style="list-style-type: none"> DRAFT FOR CLIENTS COMMENTS PLANNING USE DRAWINGS ONLY PLANNING APPROVED BUILDING REGS USE DRAWINGS BUILDING REGULATIONS APPROVED 	<p>DK DESIGNS FUTURE PROJECTS TODAY</p> <p>7A HAYWOOD HOUSE, HYDRA BUSINESS PARK NETHER LANE SHEFFIELD S5 1ZX</p> <p>TEL OFFICE: 07551 205852 WEB: WWW.DK-DESIGNS.CO.UK EMAIL: > DESIGNS@DK-DESIGNS.CO.UK</p>	<p>Client: Mr and Mrs Malley</p> <p>39 Park View Road, Chapeltown EXISTING AND PROPOSED PLAN</p>	<p>Scale: 1:50 1:100 1:500 1:1250 @ A1</p> <p>Date: 2018-11-02</p> <p>Sheet: A</p> <p>Drawn: DCKKLU</p>
---	--	---	---	---	---	---	---