
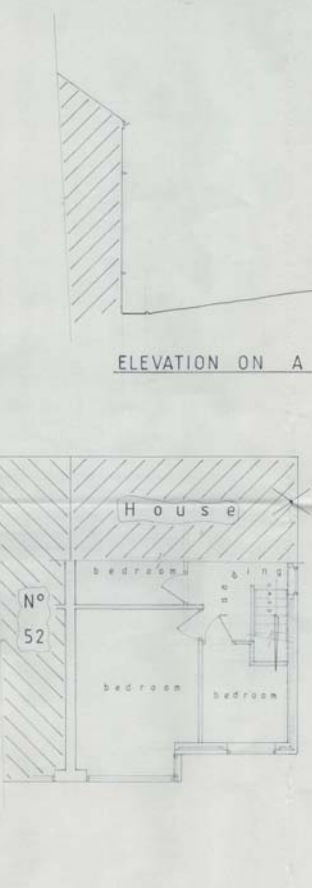


IF IN DOUBT - ASK
DO NOT SCALE

IF IN DOUBT - ASK
DO NOT SCALE

IF IN DOUBT - ASK
DO NOT SCALE

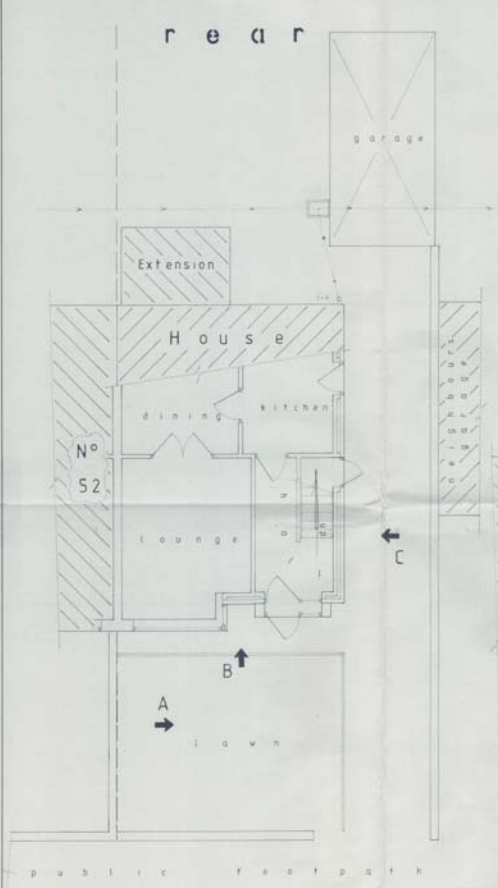

ELEVATION ON A

ELEVATION ON B

ELEVATION ON C

EXISTING

EXISTING GROUND FLOOR PLAN

EXISTING FIRST FLOOR PLAN

IT IS THE CLIENT'S RESPONSIBILITY TO ENSURE THAT THE CONTRACTOR IS PROVIDED WITH A COMPLETE SET OF 'APPROVED COPY' DRAWINGS ALSO A COPY OF THE STRUCTURAL ENGINEER'S REPORT / CALCULATIONS IF REQUIRED PRIOR TO THE COMMENCEMENT OF ANY WORK ON THE PROJECT.

THIS DRAWING HAS BEEN PREPARED SOLELY FOR THE PURPOSE OF OBTAINING PLANNING PERMISSION AND/OR BUILDING REGULATION APPROVAL FROM THE LOCAL AUTHORITY.

HOUSE EXTENSION DESIGN LTD
ADELWOOD'S MILL, NUMBERS STREET, SHEFFIELD S3 8QG
TEL: 0114 2678959 OFFICE HOURS: MONDAY - FRIDAY 9am - 5pm

TELEPHONE: 0114 2678959

PROPOSED TWO STOREY FRONT EXTENSION ALSO ALTERATIONS TO PARKING PROVISION/DROPPED KERB 50 VICARAGE ROAD GRENSIDE SHEFFIELD S35 8RG

CLIENT: MR M. MRS C. L. HUNT DATE: NOVEMBER 2018
SCALE: 1:50 DRAWING NO: HED/595/18

CONTRACTOR'S RESPONSIBILITY: NO RESPONSIBILITY WILL BE ACCEPTED FOR ANY WORK WHICH HAS NOT BEEN APPROVED BY THE LOCAL AUTHORITY. THE DRAWING MUST BE APPROVED BY THE LOCAL AUTHORITY. APPROVED COPY: APPROVED COPY IN THE FORM PROVIDED MUST BE OBTAINED FROM THE LOCAL AUTHORITY. APPROVED COPY MUST BE USED FOR REFERENCE.

THE CLIENT'S RESPONSIBILITY: IT IS THE CLIENT'S RESPONSIBILITY TO ENSURE THAT THE CONTRACTOR IS PROVIDED WITH A COMPLETE SET OF 'APPROVED COPY' DRAWINGS ALSO A COPY OF THE STRUCTURAL ENGINEER'S REPORT / CALCULATIONS IF REQUIRED PRIOR TO THE COMMENCEMENT OF ANY WORK ON THE PROJECT.

THIS DRAWING HAS BEEN PREPARED SOLELY FOR THE PURPOSE OF OBTAINING PLANNING PERMISSION AND/OR BUILDING REGULATION APPROVAL FROM THE LOCAL AUTHORITY.

HOUSE EXTENSION DESIGN LTD: ADELWOOD'S MILL, NUMBERS STREET, SHEFFIELD S3 8QG. TEL: 0114 2678959. OFFICE HOURS: MONDAY - FRIDAY 9am - 5pm.

TELEPHONE: 0114 2678959

PROPOSED TWO STOREY FRONT EXTENSION ALSO ALTERATIONS TO PARKING PROVISION/DROPPED KERB 50 VICARAGE ROAD GRENSIDE SHEFFIELD S35 8RG

CLIENT: MR M. MRS C. L. HUNT DATE: NOVEMBER 2018
SCALE: 1:50 DRAWING NO: HED/595/18