

NOTES




This drawing and all the information shown is the property of DK Designs and shall not be copied whole, or in part, or used for any other purpose without written permission of the Company.

ALL DIMENSIONS TO BE CHECKED ON SITE ALL SUBJECT TO STRUCTURAL ENGINEERS CHECKS AND CALCULATIONS


DO NOT SCALE FROM THIS DRAWING EXCEPT FOR THE PURPOSES OF LOCAL AUTHORITY PLANNING

IF ANY VARIATIONS ARE MADE TO SPECIFICATIONS/DRAWINGS WITHOUT DK DESIGNS KNOWLEDGE, DK DESIGNS WILL NOT BE HELD ACCOUNTABLE FOR NON COMPLIANCE OF PLANNING AND BUILDING REGULATIONS

38 WARREN GARDENS, CHAPELTOWN, SHEFFIELD, S35 2XY

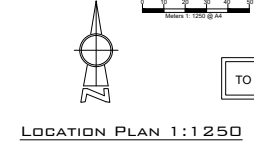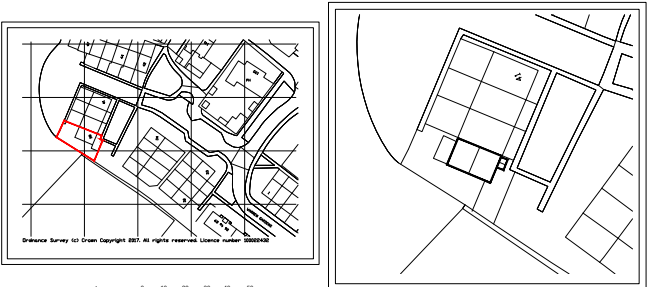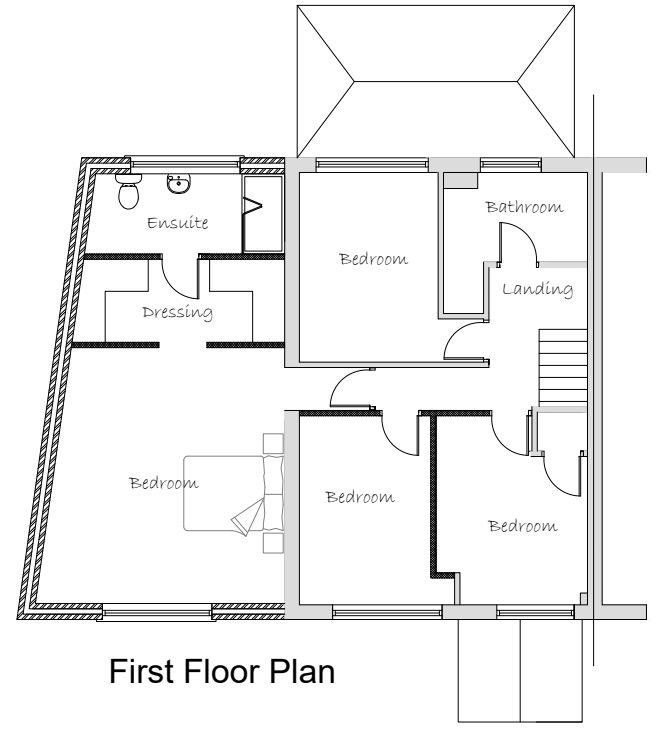

TO BE READ IN CONJUNCTION WITH CONSTRUCTION SPECIFICATION

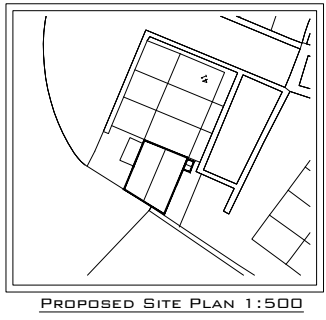

PROPOSED

SUBJECT TO PLANNING APPROVAL

SUBJECT TO BUILDING REGS APPROVAL

EXISTING Note:- All subject to Structural Engineers Calculations

Rev.	Date	Remarks	Client
<p>DK DESIGNS FUTURE PROJECTS TODAY</p> <p>96 BLACKBURN DRIVE CHAPELTOWN SHEFFIELD S35 2ZP</p> <p>TEL/FAX:- 0114 2571043 MOB:- 07710783875 EMAIL :- DESIGNS@DK-DESIGNS.CO.UK WEB:- WWW.DK-DESIGNS.CO.UK</p>			Mr and Mrs Cross
			<p>Project Title 38 Warren Gardens, Chapeltown, Sheffield, S35 2XY</p> <p>Existing and Proposed Floor Plans And Elevations Site Plans And Location Plan</p>
<p>Scale: 1:50 1:100 1:500 1:1250@A1</p>			Date: Feb 17
<p>Drawing Number: 2017/22/01</p>			Revision: A
			Drawn by: