
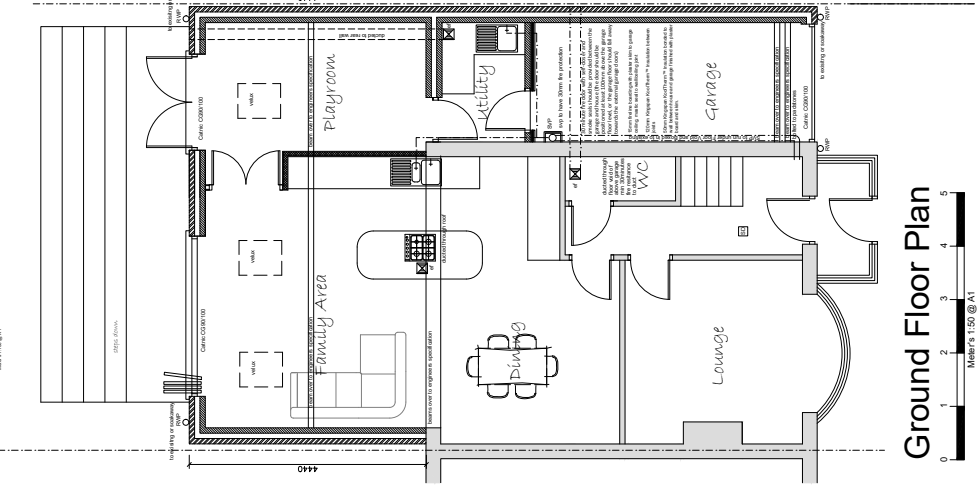




275 SPRINGWOOD LANE - SHEFFIELD

ALL WORKS TO COMPLY WITH BUILDING REGULATIONS 2013 AS AMENDED AND ASSOCIATED LEGISLATION AND PLANNING CONDITIONS. ALL DIMENSIONS TO BE NOTED ON APPROVED PLAN. 48 HOURS NOTICE TO BE GIVEN TO ALL STATUTORY AUTHORITIES PRIOR TO COMMENCEMENT OF WORK. DETAILS AND CALCULATIONS FOR THE ROOF TRUSSES TO BE SUBMITTED 7 DAYS PRIOR TO COMMENCEMENT OF WORK.



EXISTING

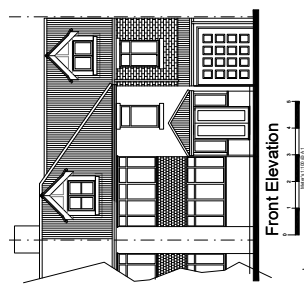

Ground Floor Plan

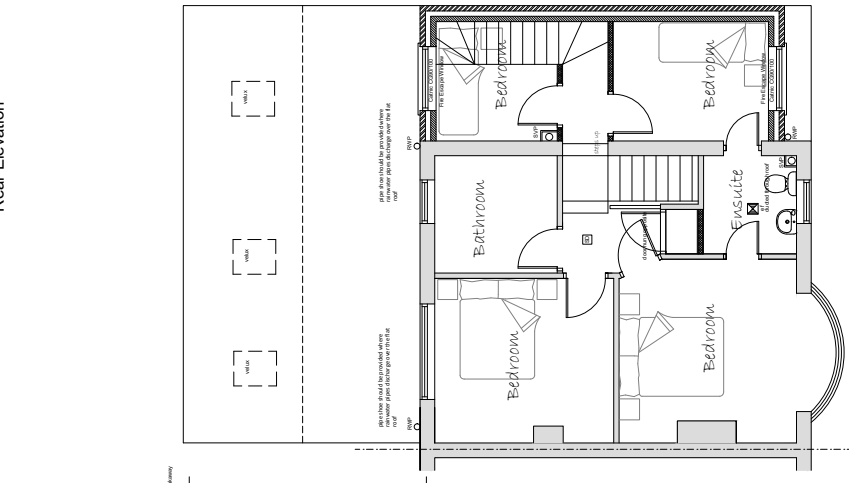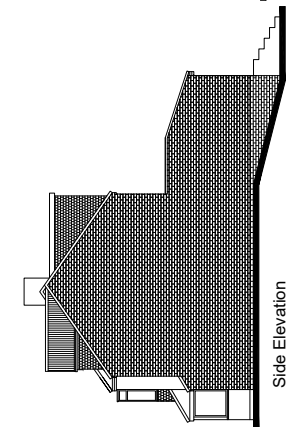

First Floor Plan

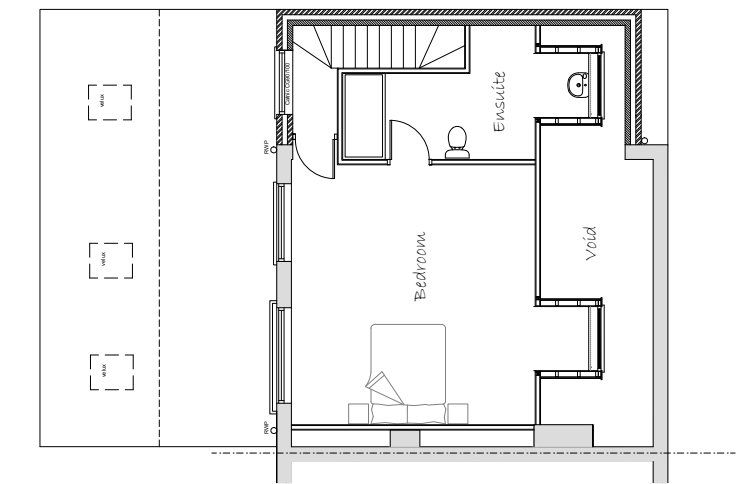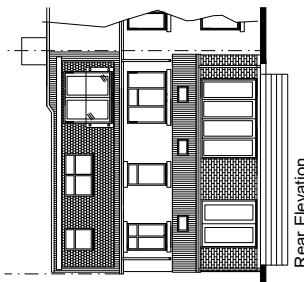

Second Floor Plan

NOTES

This drawing and all the information shown is the property of DK Designs and shall not be copied, whole or in part, or used for any other purpose without written permission of the Company.

ALL DIMENSIONS TO BE CHECKED ON SITE

ALL SUBJECT TO STRUCTURAL ENGINEERS CHECKS AND CALCULATIONS

DO NOT SCALE FROM THIS DRAWING

IF ANY AMENDMENTS ARE MADE TO SPECIFICATIONS DRAWINGS WITHOUT DK DESIGNS KNOWLEDGE, DK DESIGNS WILL NOT BE HELD ACCOUNTABLE FOR NON COMPLIANCE REGULATIONS

PROPOSED

TO BE READ IN CONJUNCTION WITH CONSTRUCTION SPECIFICATION

Note:- All subject to Structural Engineers Calculations

DK DESIGNS
FUTURE PROJECTS TODAY

96 BLACKBURN DRIVE
CHAPELTOWN
SHEFFIELD
S35 2ZP

TELEFAX: 0114 2571043 MOB: 07710783878
EMAIL: DESIGNS@DK-DESIGNS.CO.UK
WEB: WWW.DK-DESIGNS.CO.UK

Client: **J Thompson & K Costello**

Project Title: **275 Springwood Lane - Sheffield Existing and Proposed Floor Plans and Elevations**

Scale: 1:50 1:100 @ A1

Drawing Number: **20177903**

Date: **June 17**

Revision: _____

Drawn By: _____