


EXISTING FRONT ELEVATION

17th January 2010

162 Ecclesfield Road, Chapeltown Sheffield

Scale 1:50

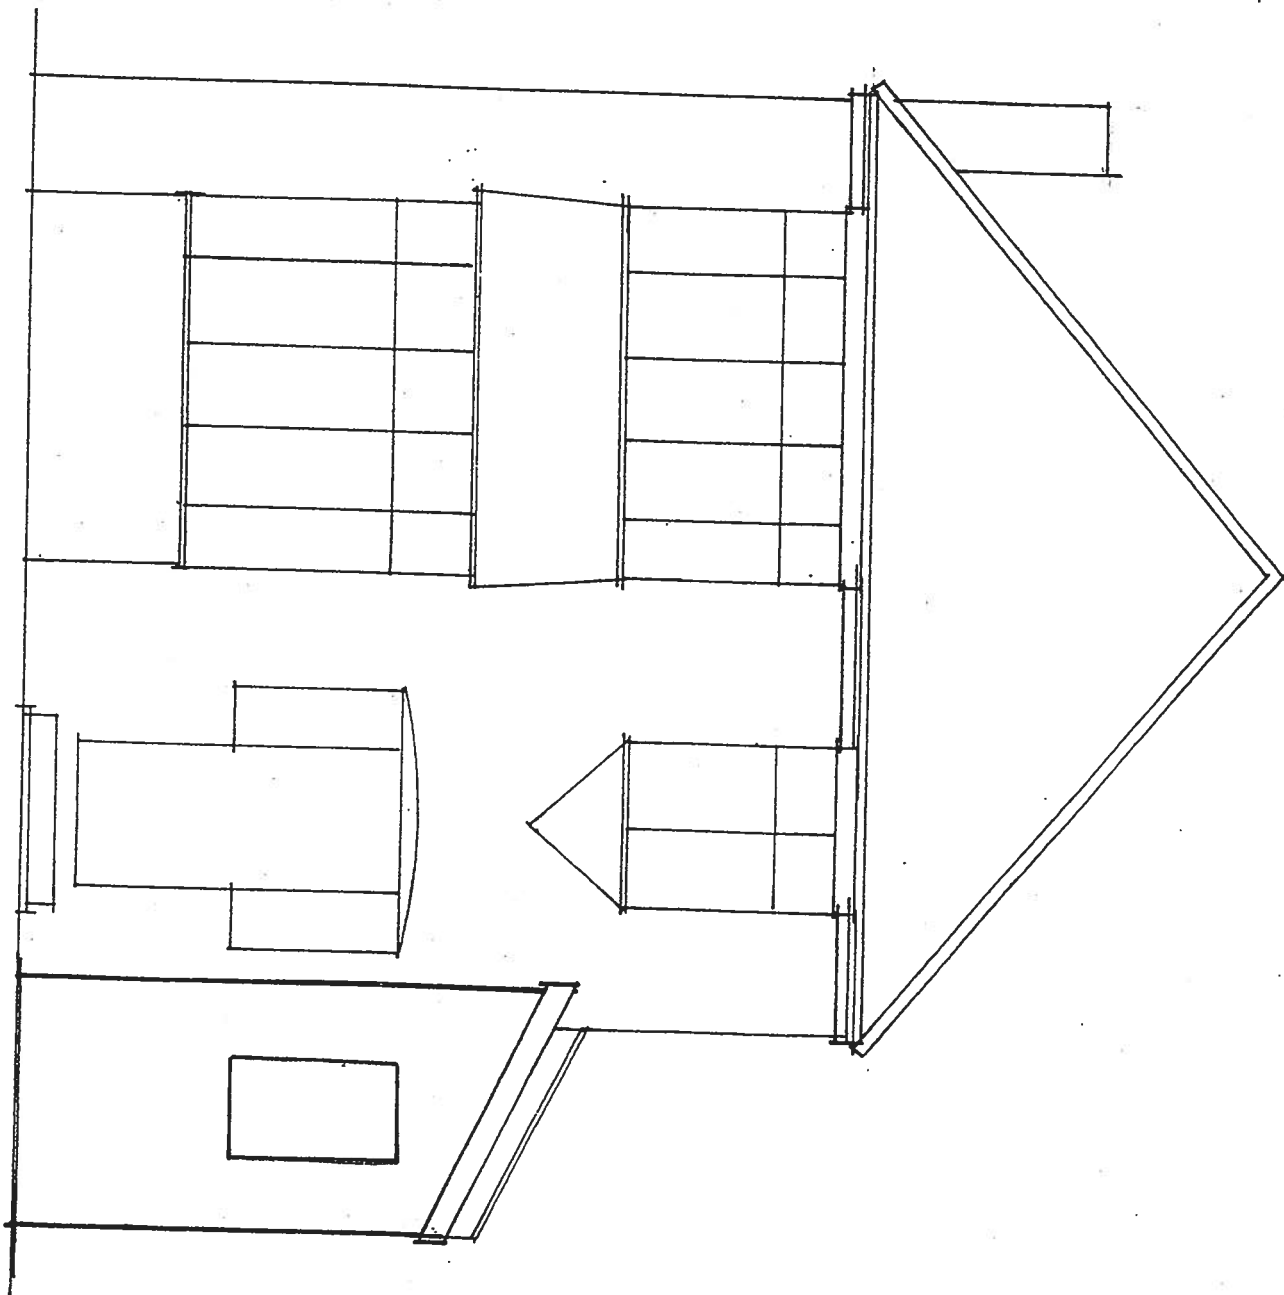


EXISTING REAR ELEVATION

17th January 2010

162 Ecclesfield Road, Chapeltown Sheffield

Scale 1:50

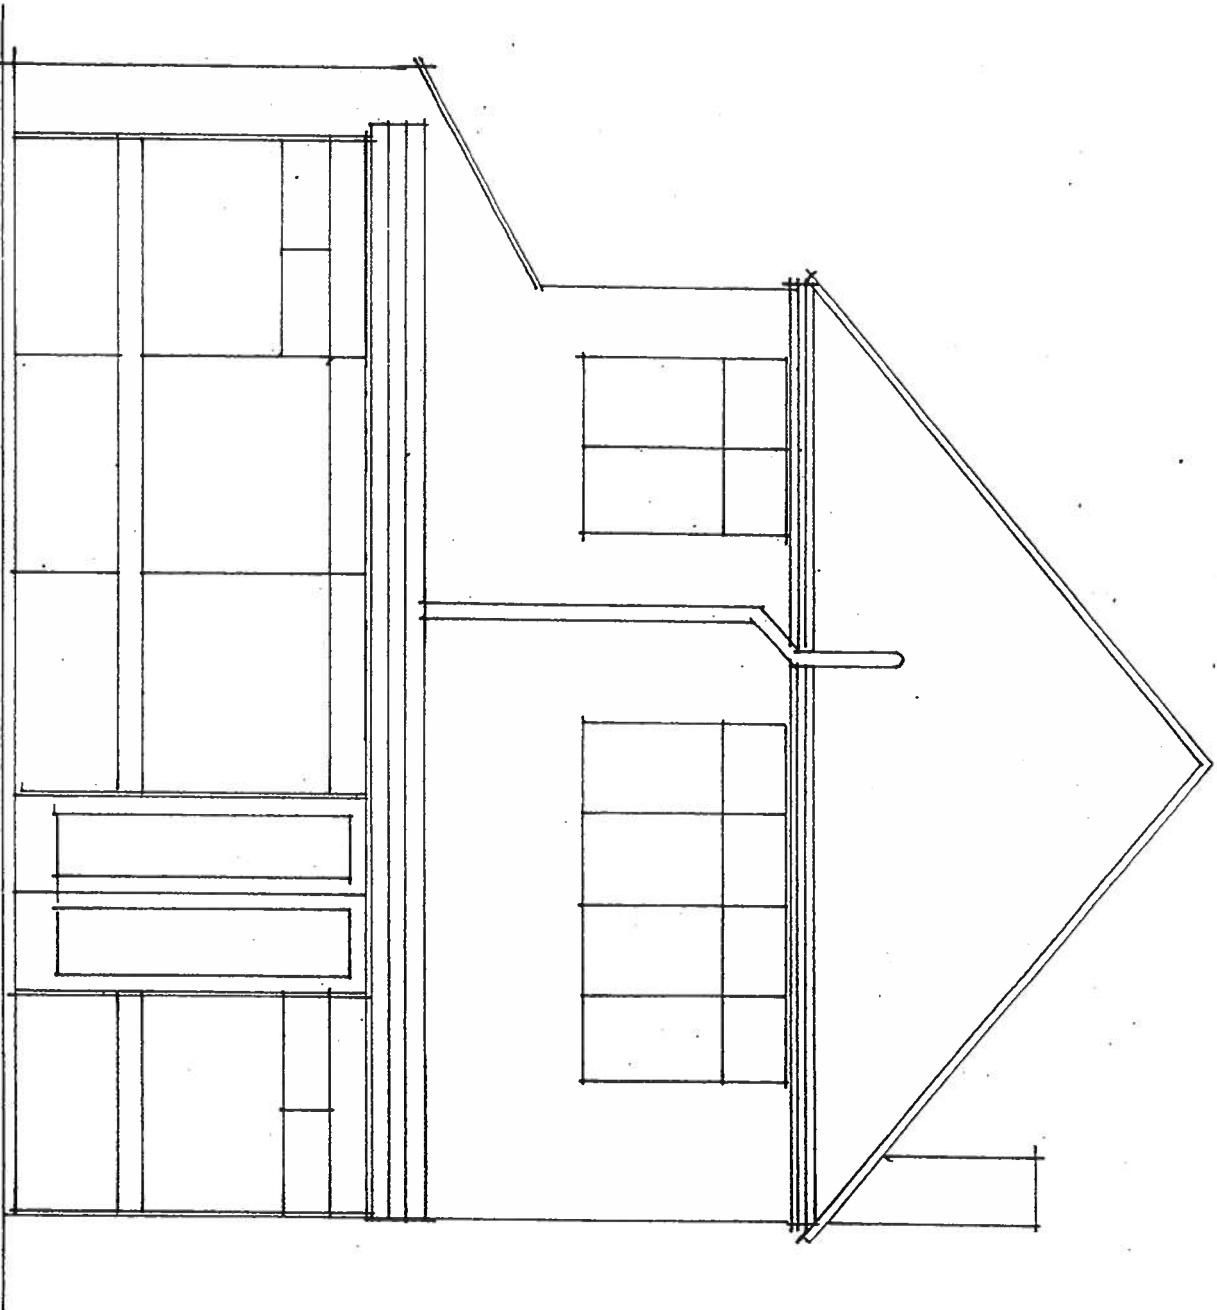


EXISTING SIDE ELEVATION

17th January 2010

162 Ecclesfield Road, Chapeltown Sheffield

Scale 1:50

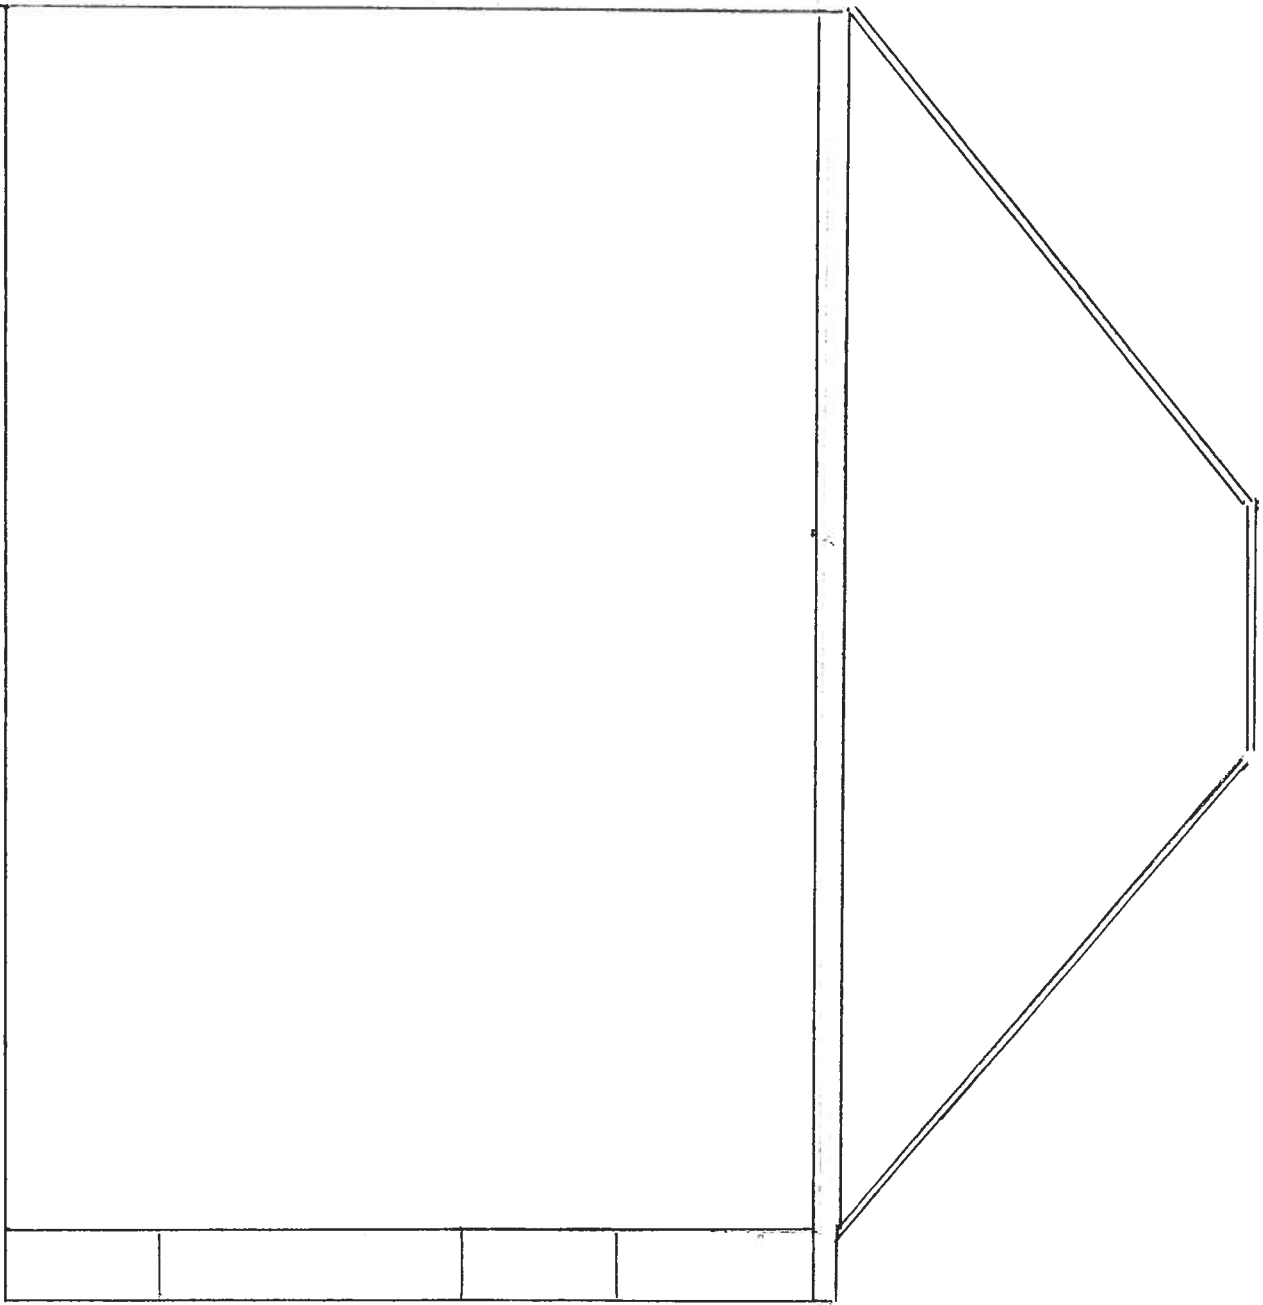


EXISTING SIDE ELEVATION

17th January 2010

162 Ecclesfield Road, Chapelton Sheffield

Scale 1:50

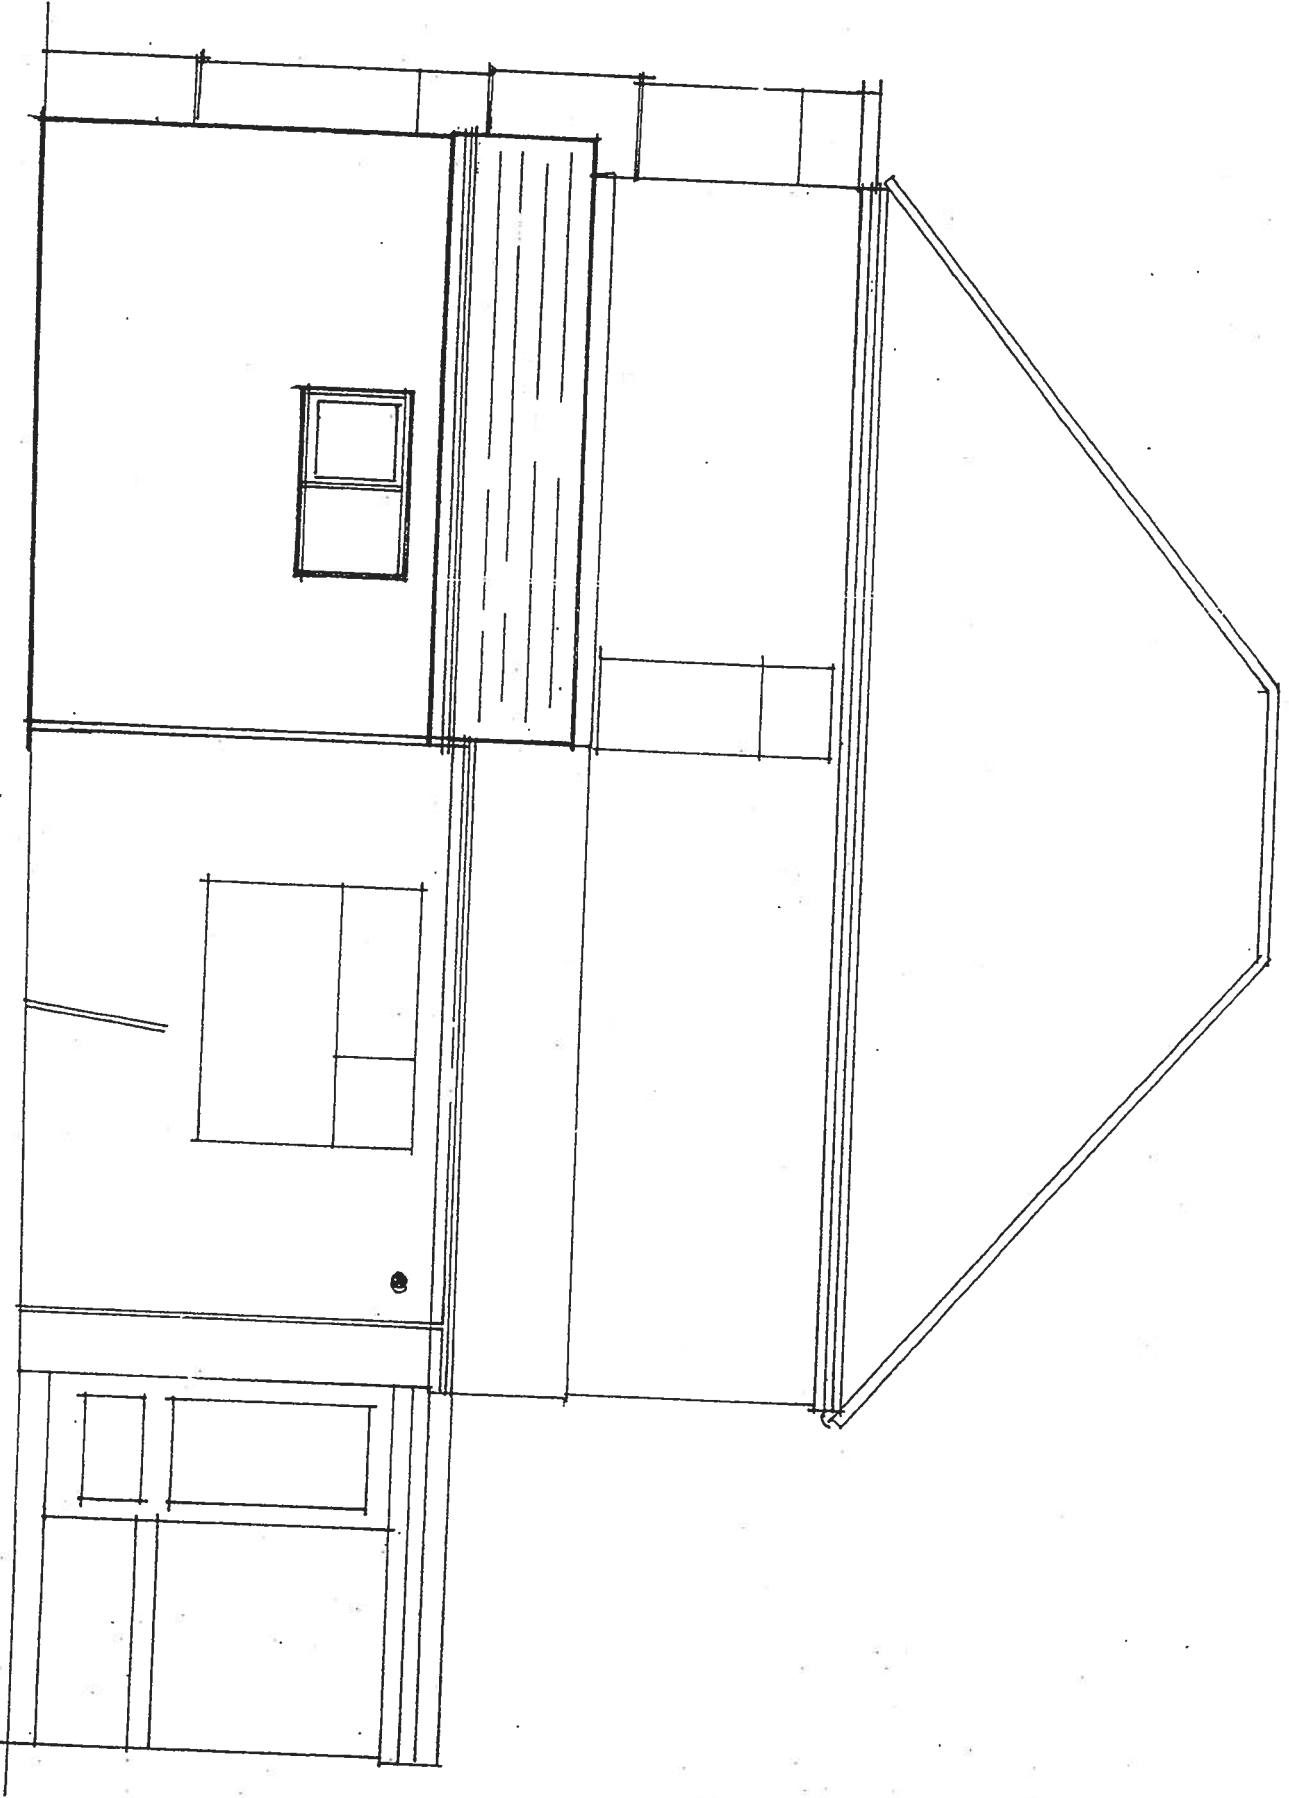


EXISTING GROUND FLOOR

17th January 2010

162 Ecclesfield Road, Chapelton Sheffield

Scale 1:50

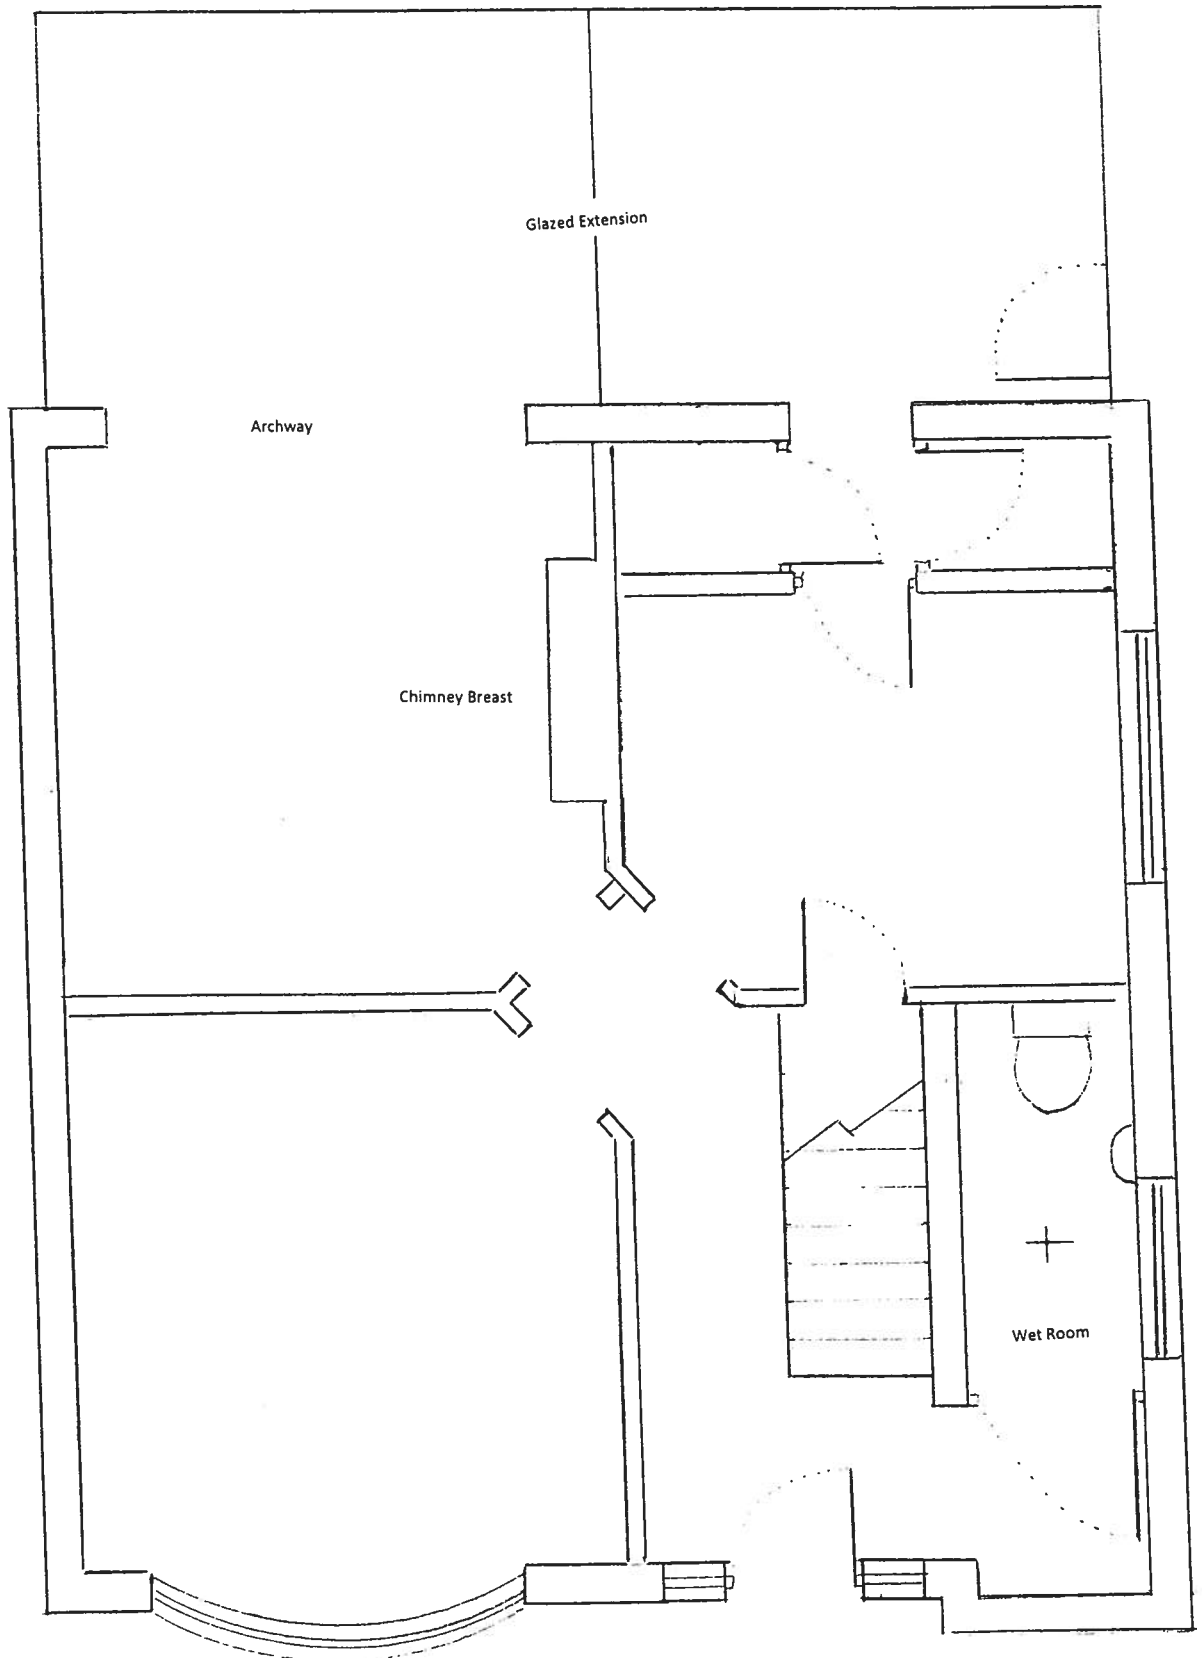

EXISTING FIRST FLOOR

17th January 2010

162 Ecclesfield Road, Chapeltown Sheffield

Scale 1:50

