


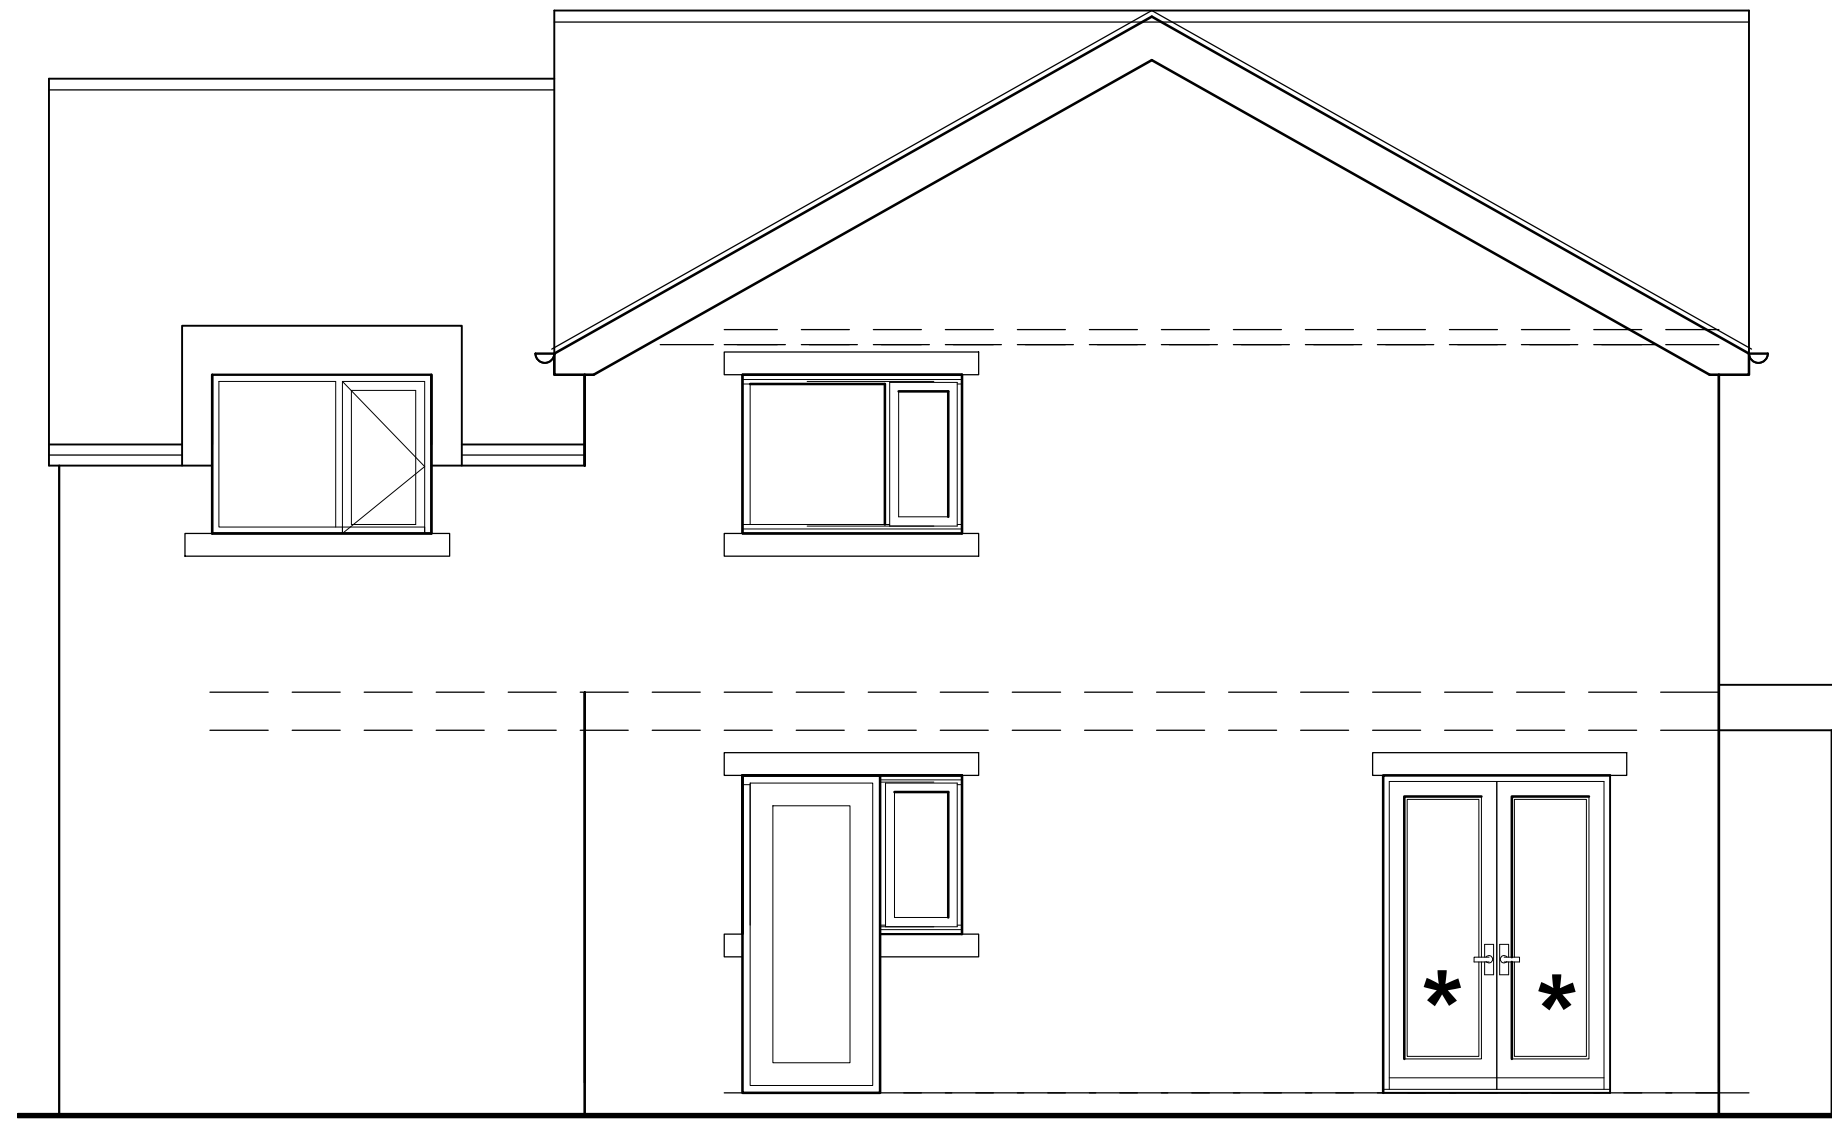


NORTH-EAST ELEVATION 1:50




SOUTH-WEST ELEVATION 1:50




SOUTH-EAST ELEVATION 1:50

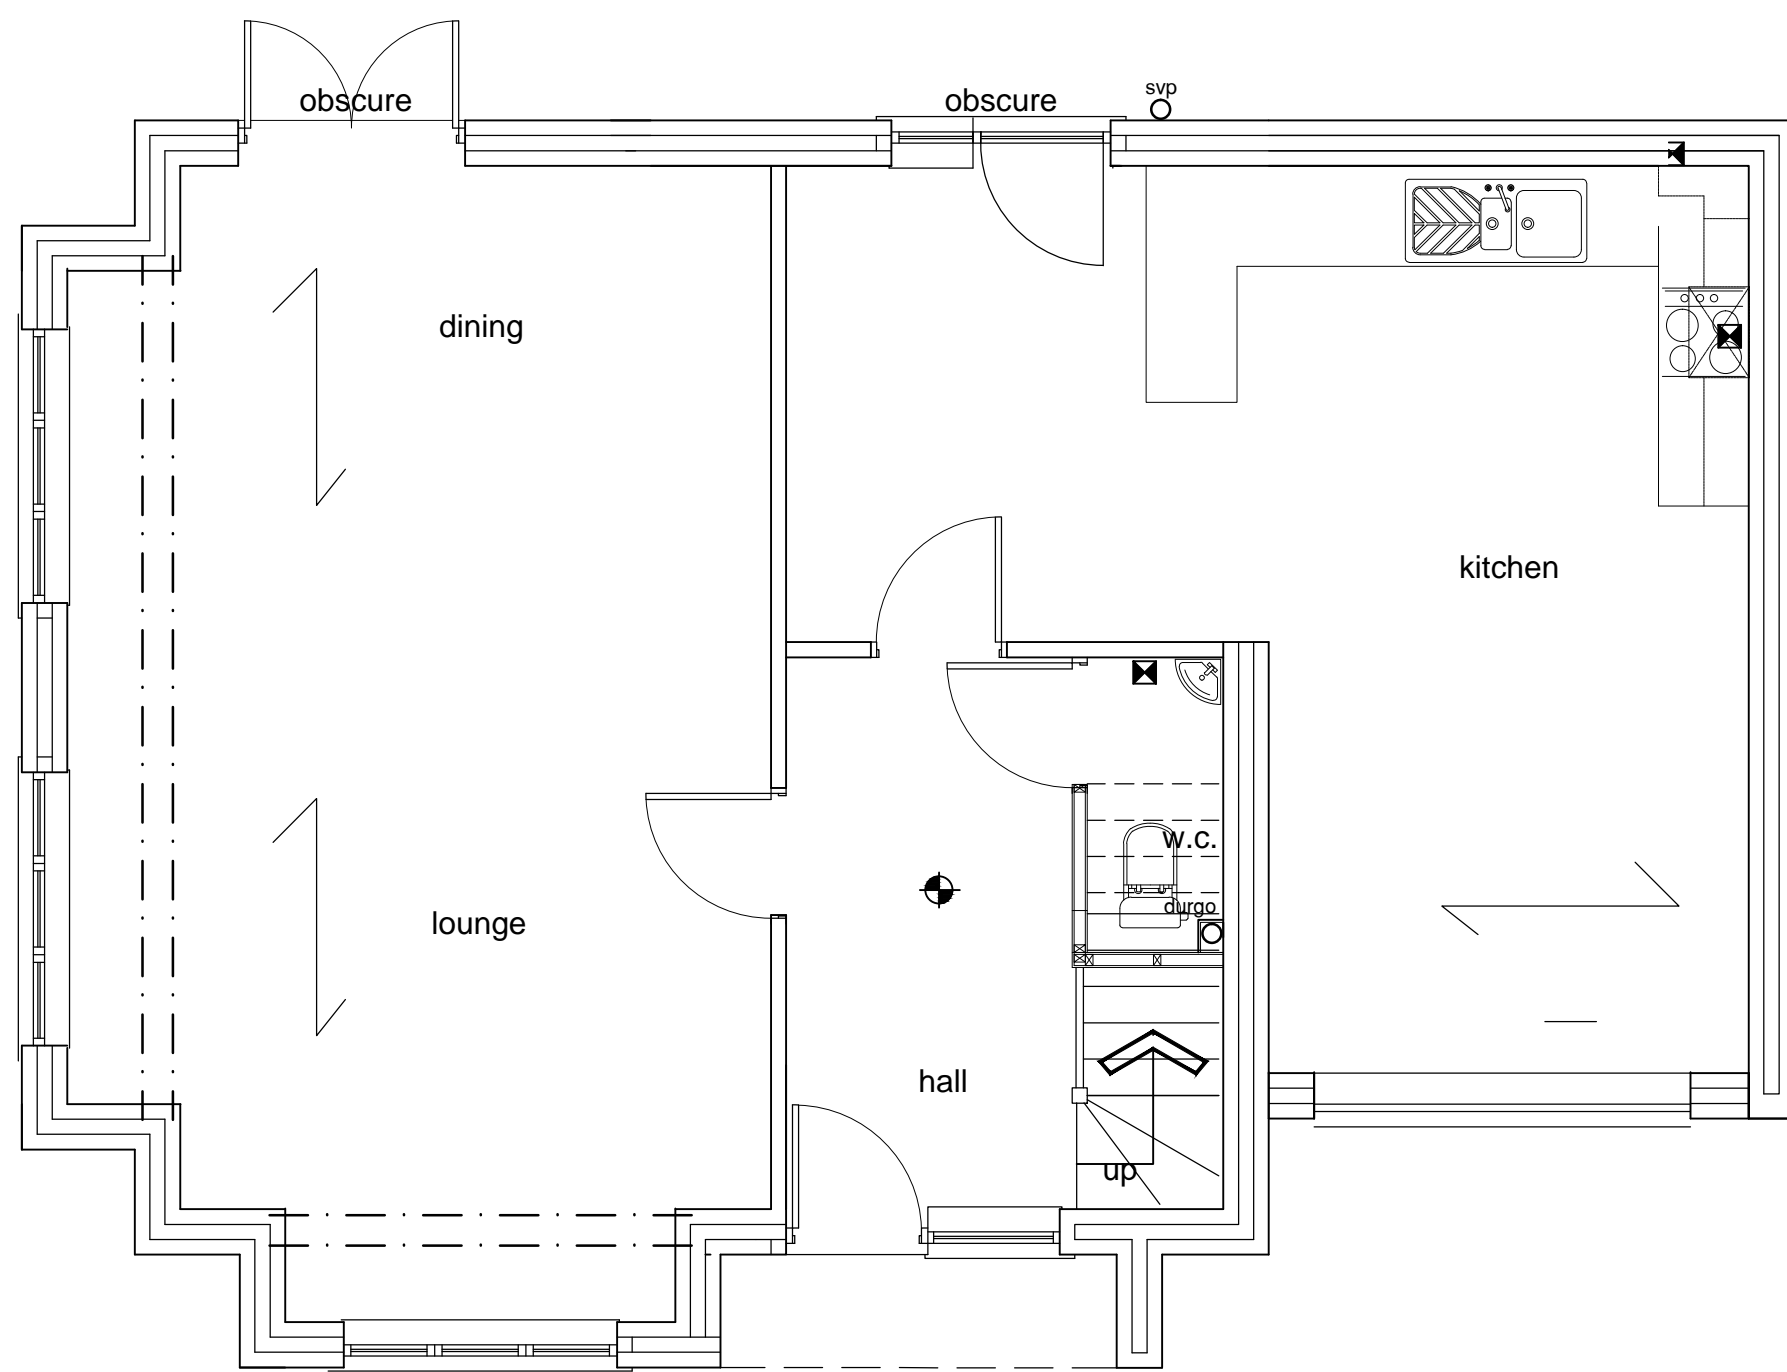

GROUND FLOOR PLAN 1:50

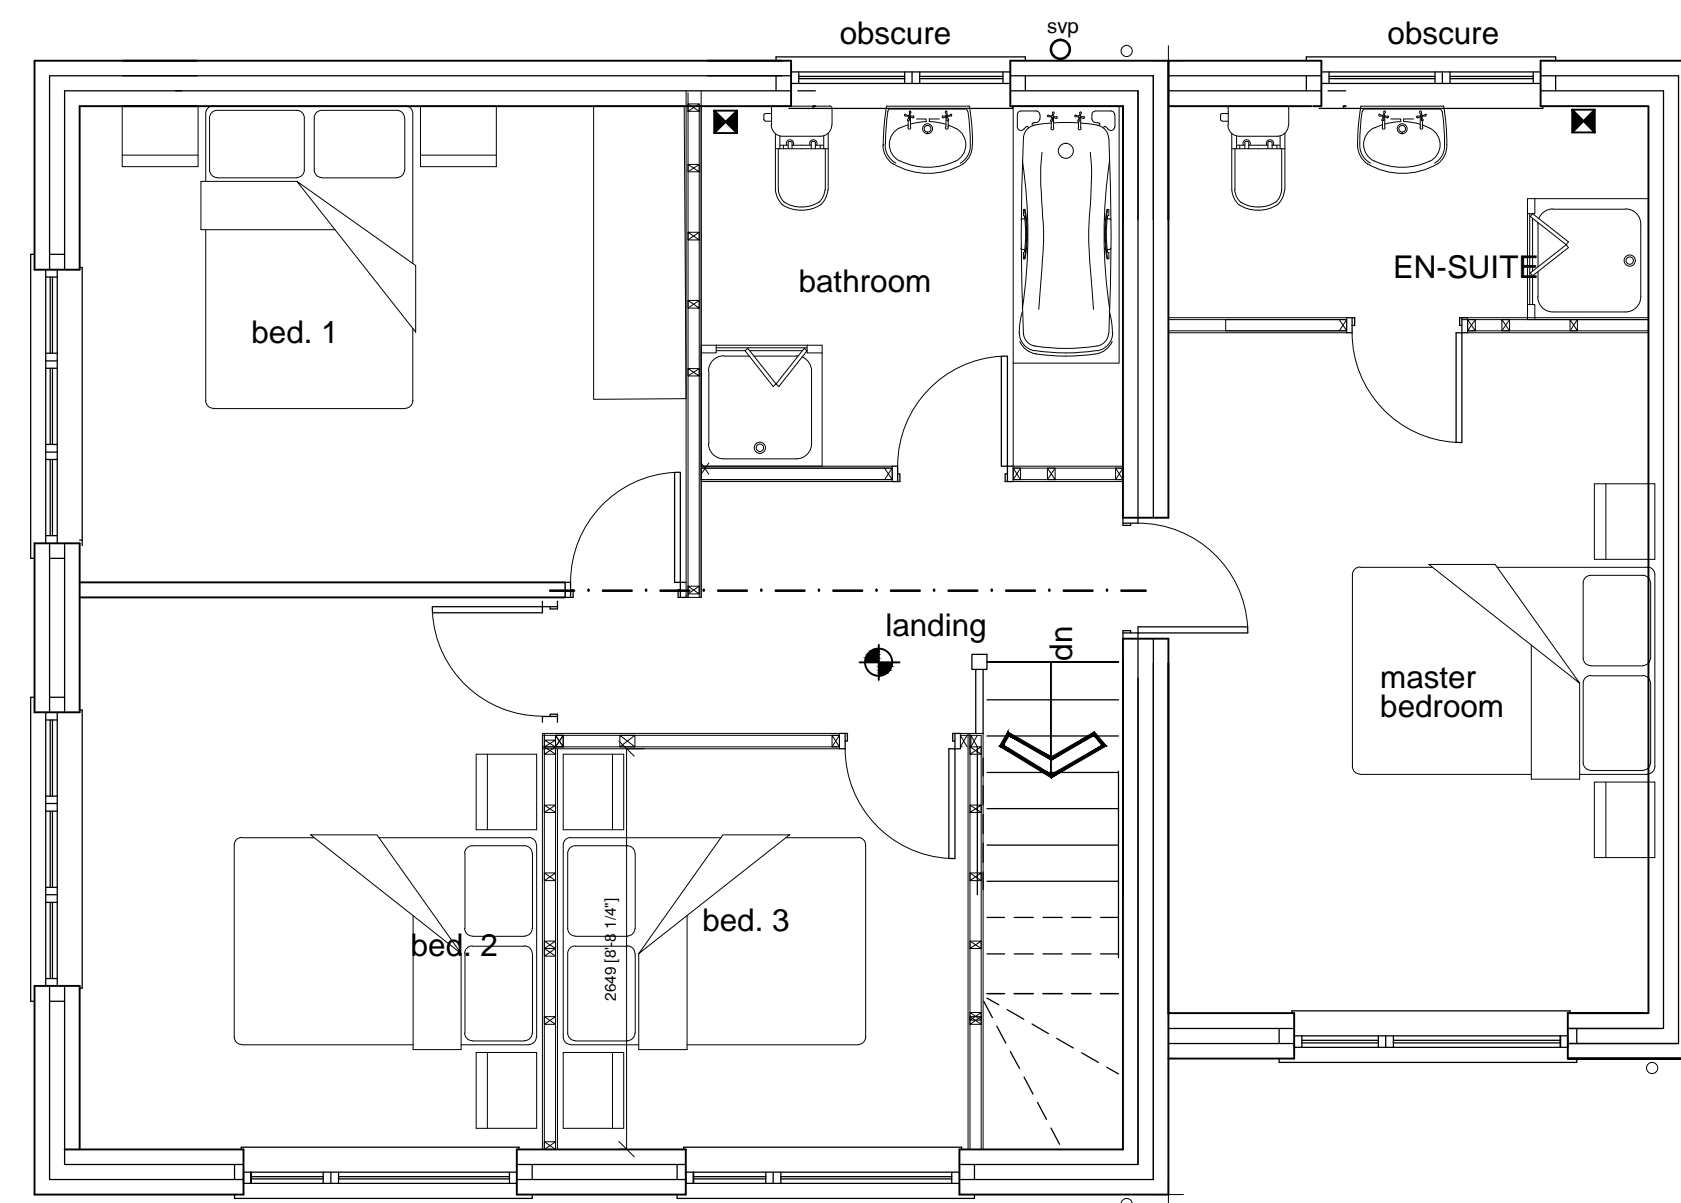

FIRST FLOOR PLAN 1:50

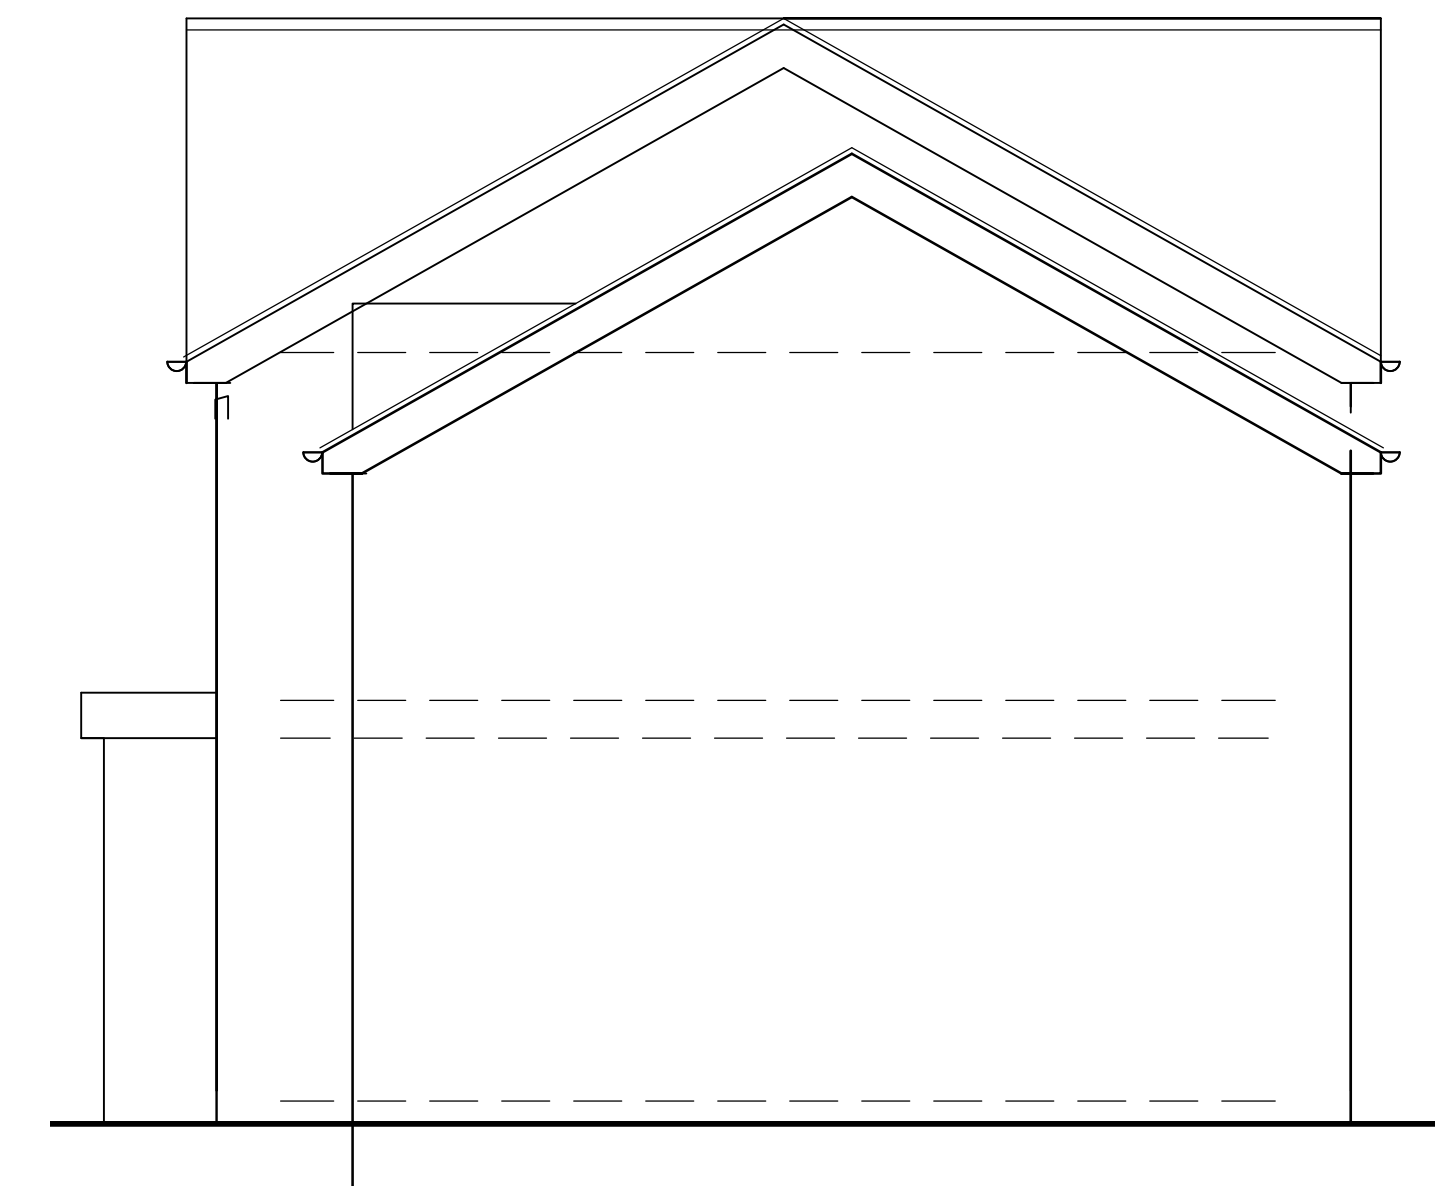

NORTH-WEST ELEVATION 1:50