




SECOND FLOOR PLAN 1:50

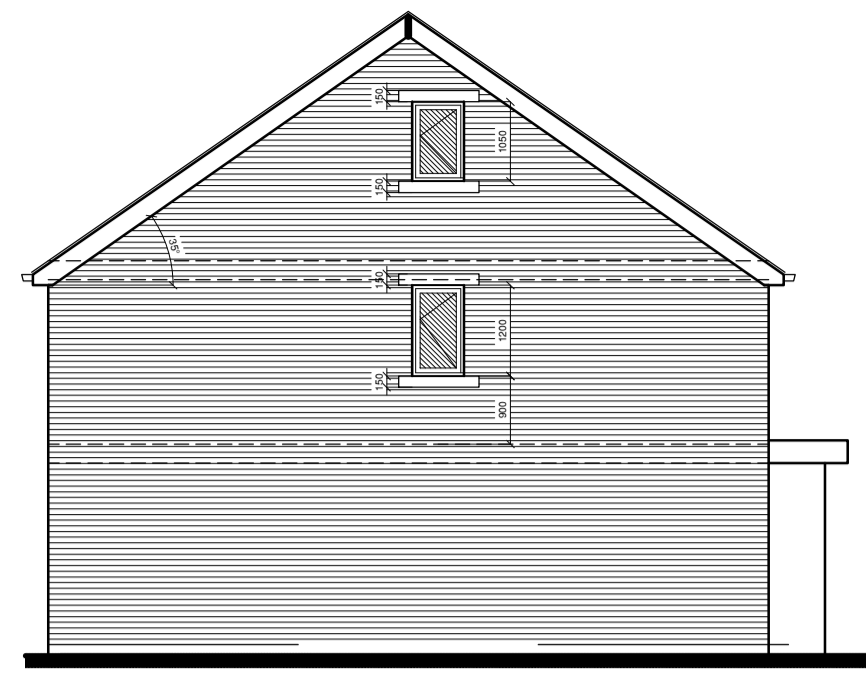


SOUTH-WEST ELEVATION 1:100

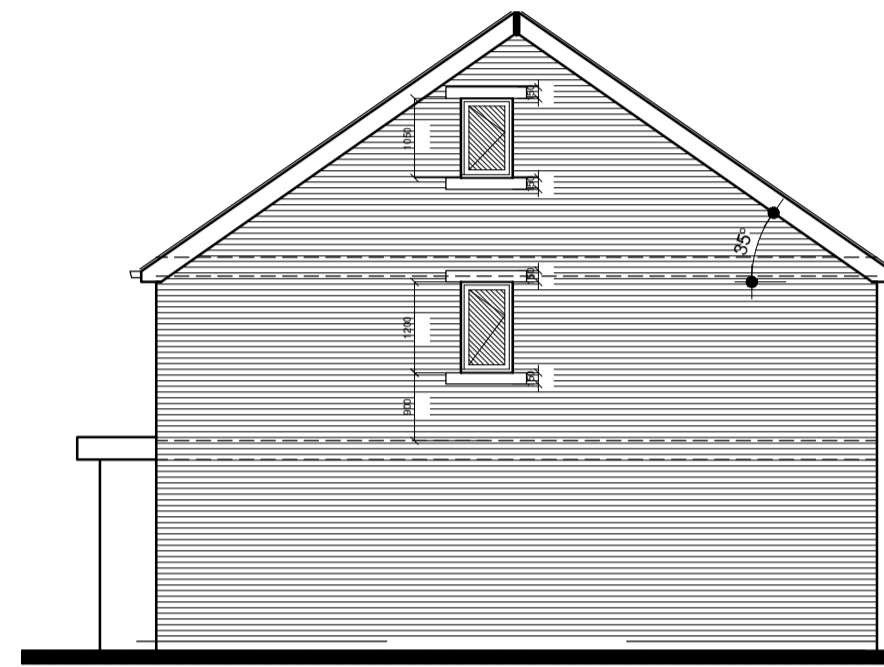


NORTH-EAST ELEVATION 1:100

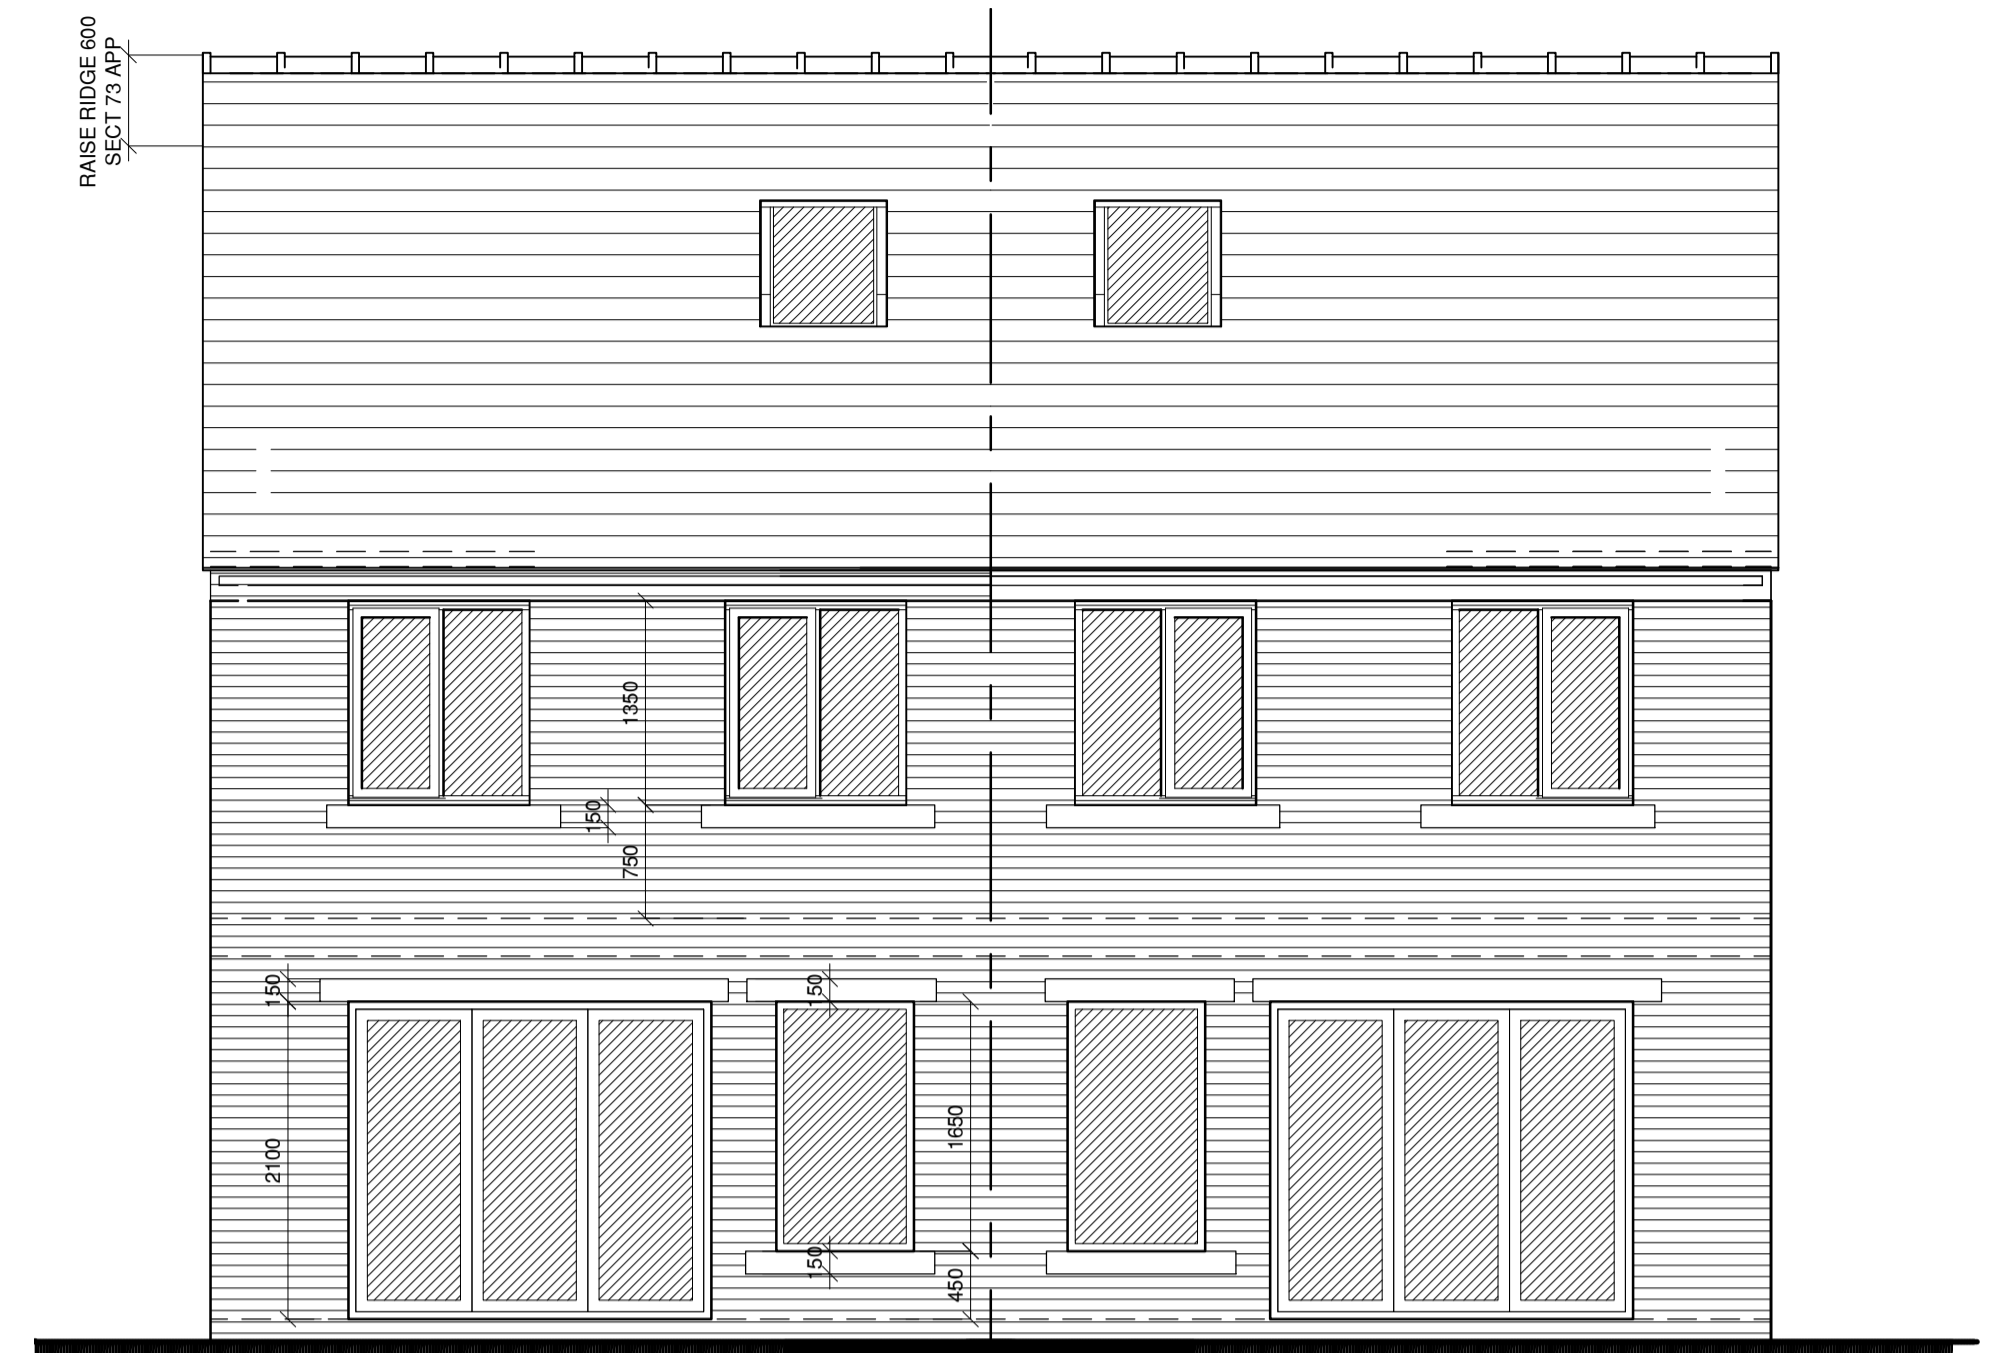


NORTH-WEST ELEVATION 1:50

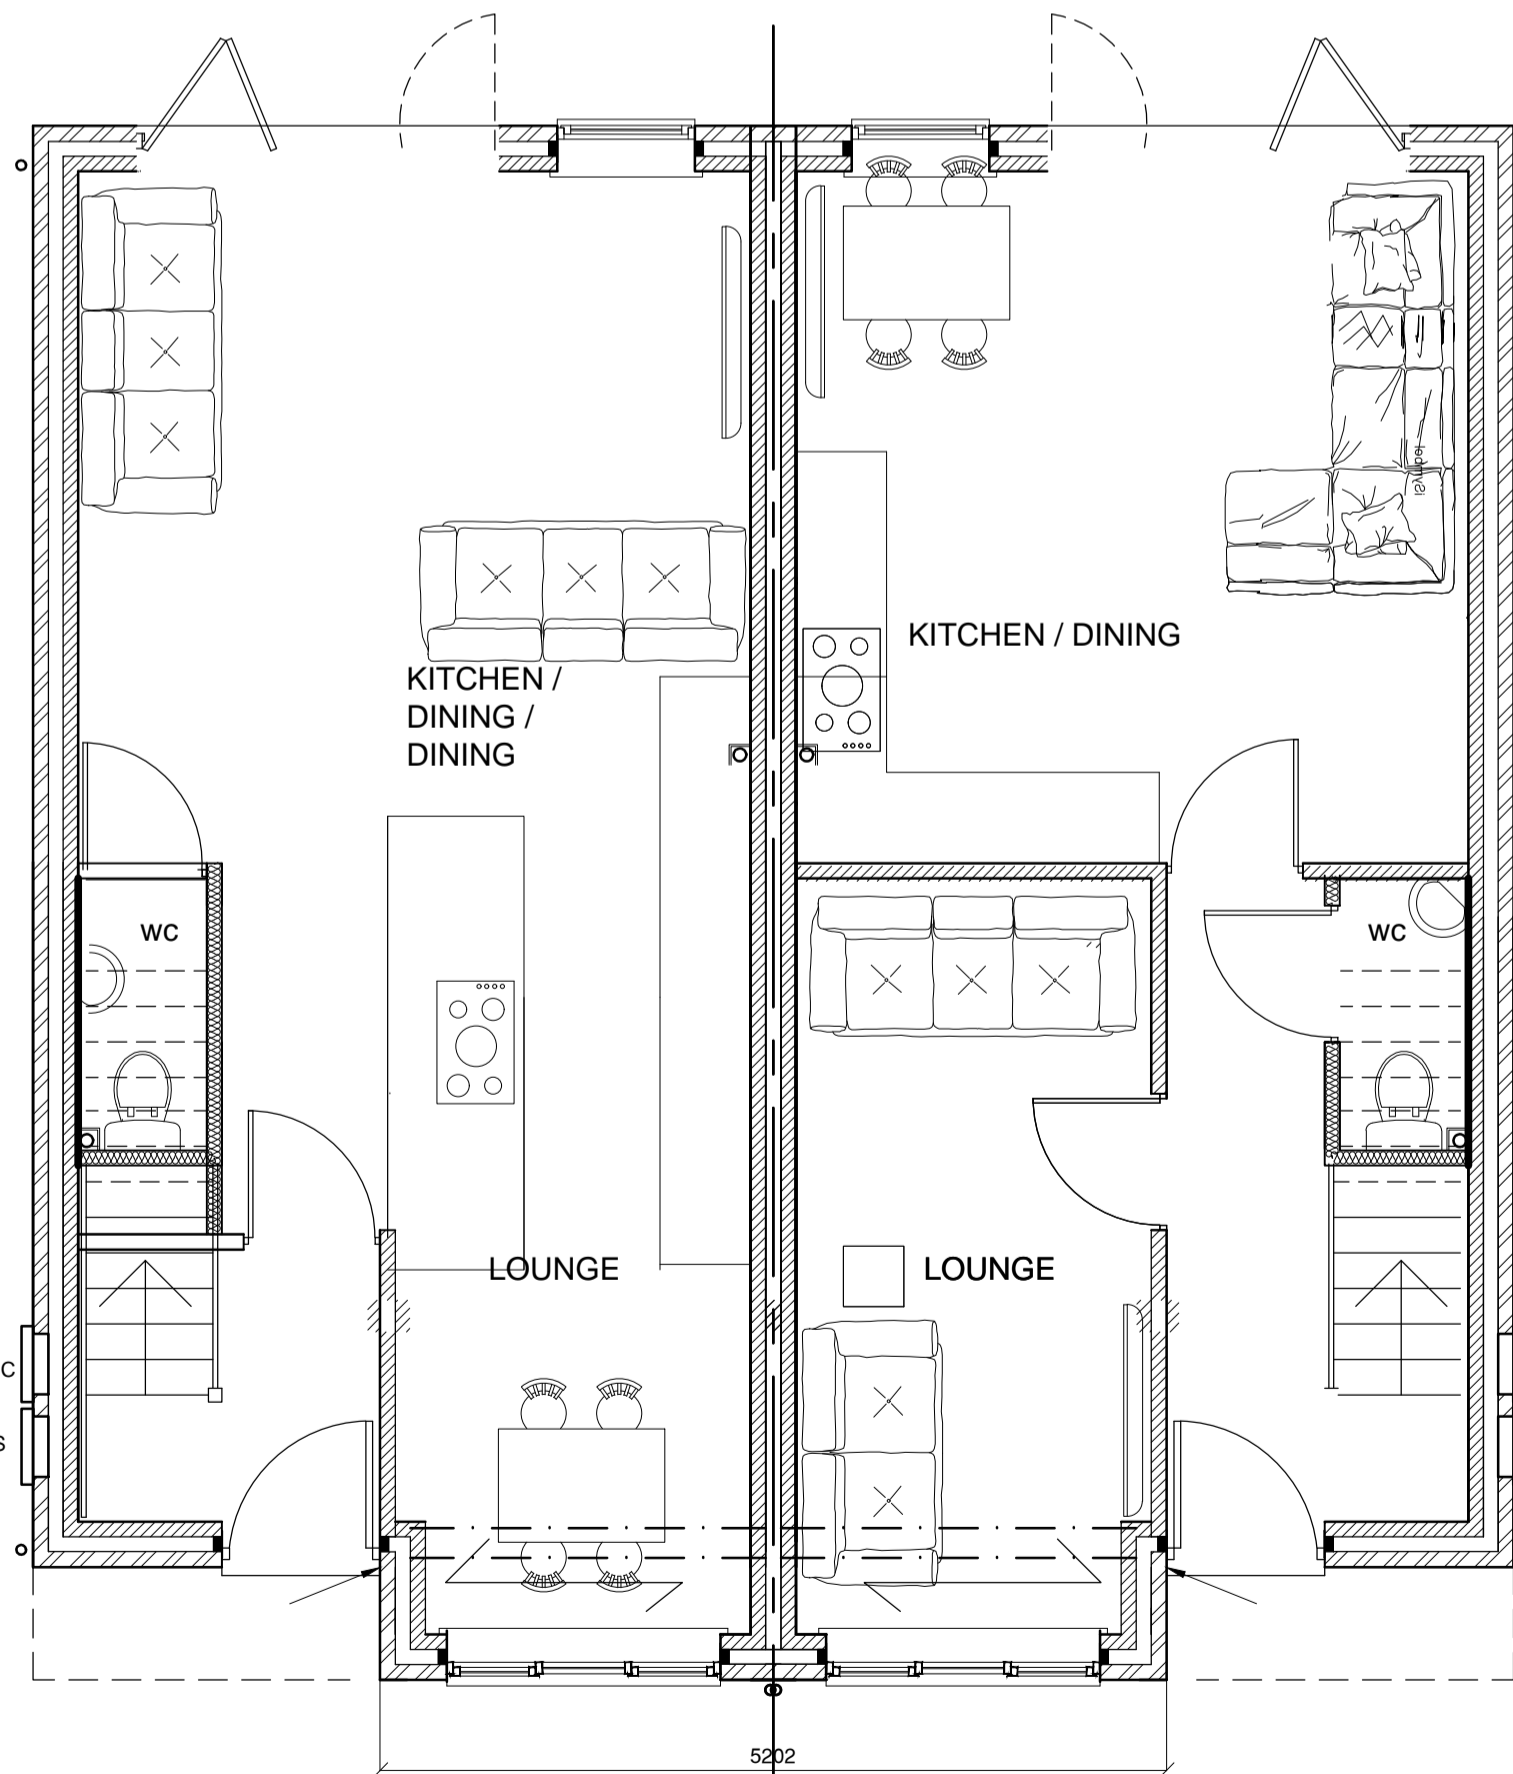

GROUND FLOOR PLAN 1:50

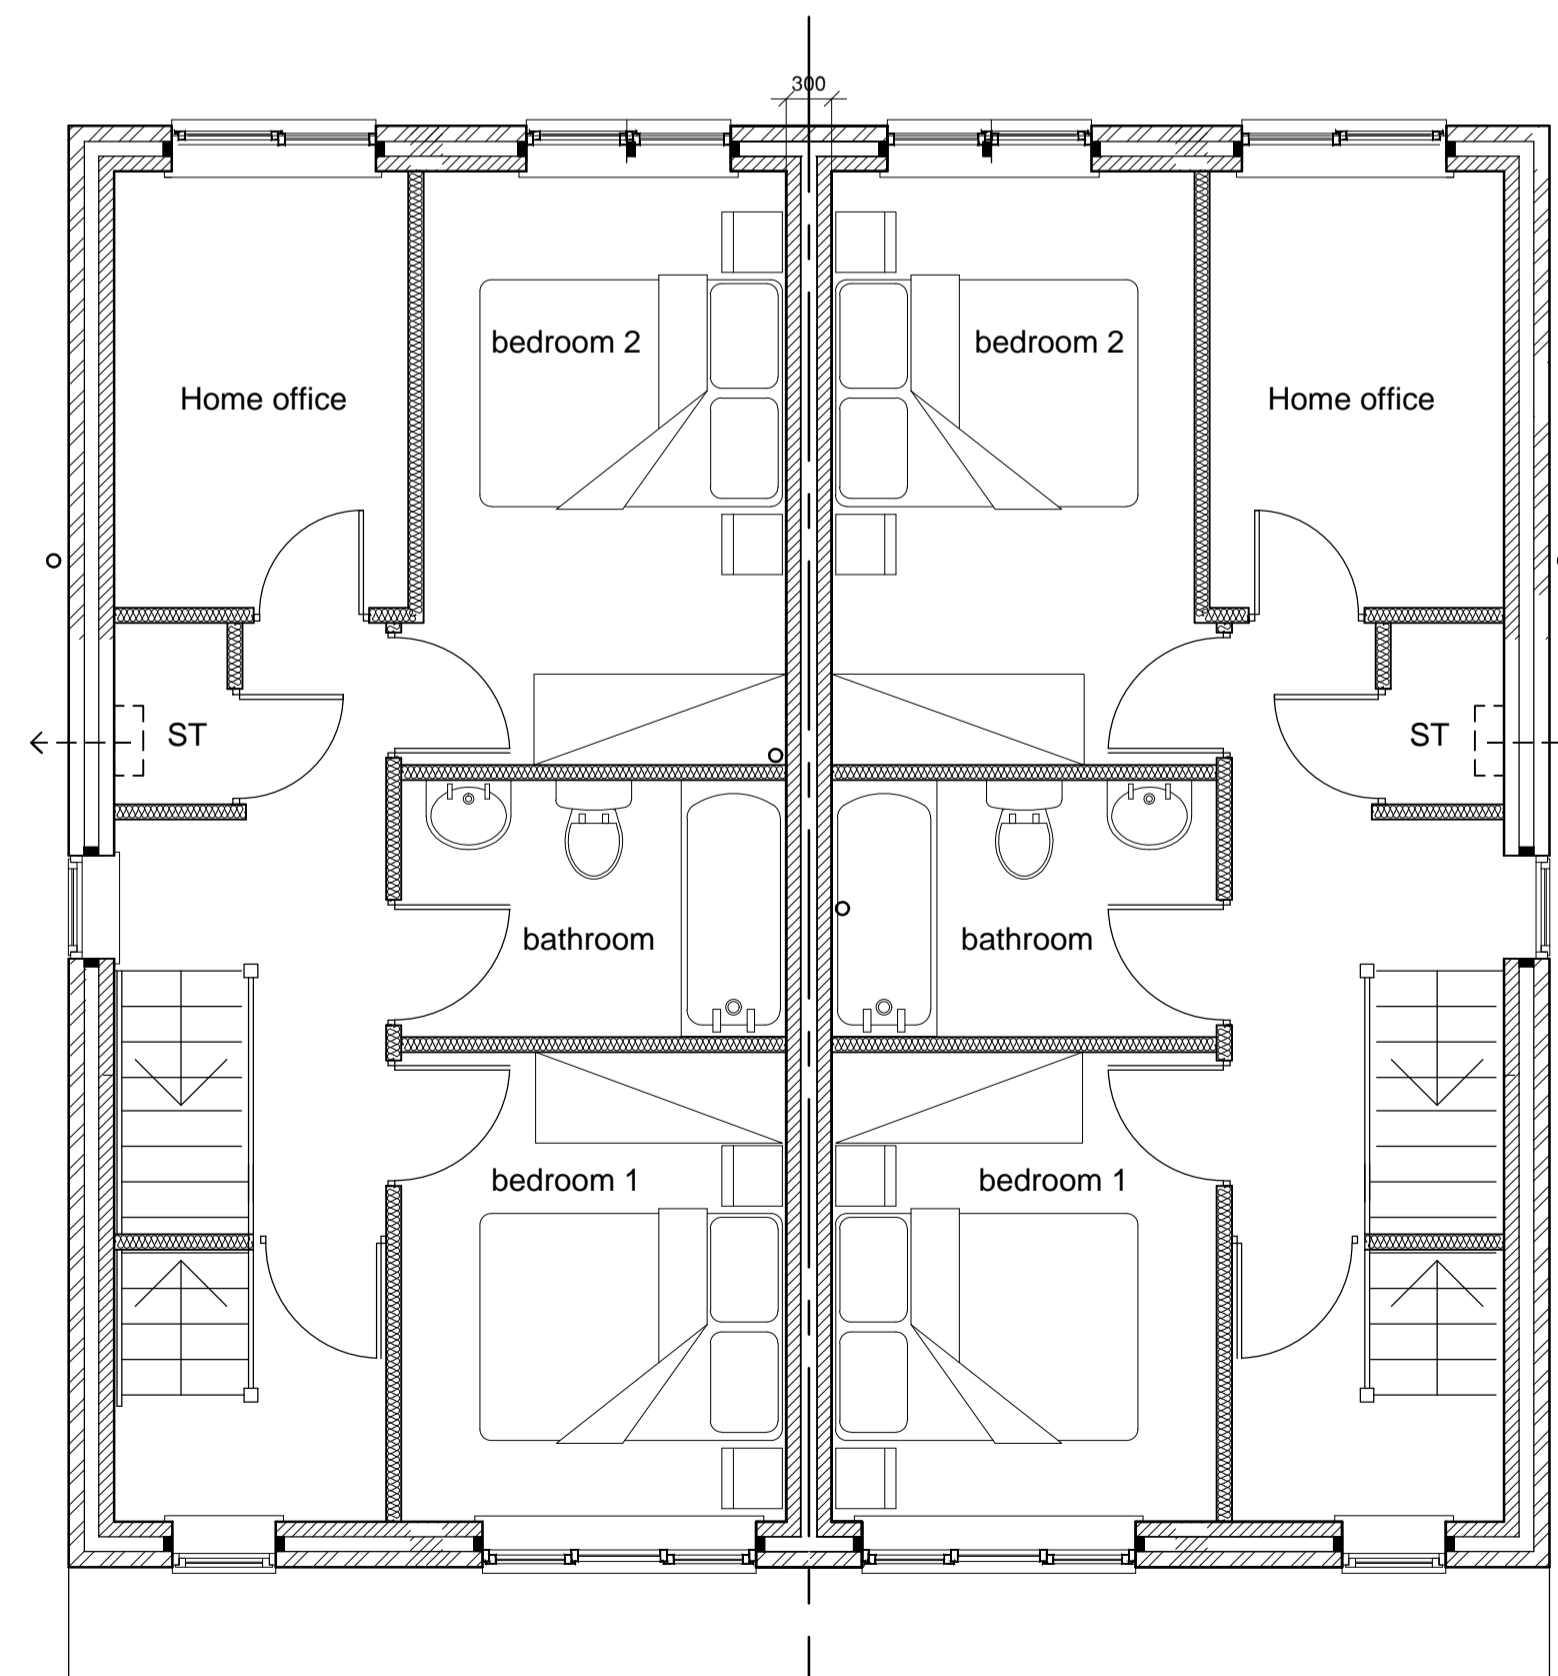

FIRST FLOOR PLAN 1:50

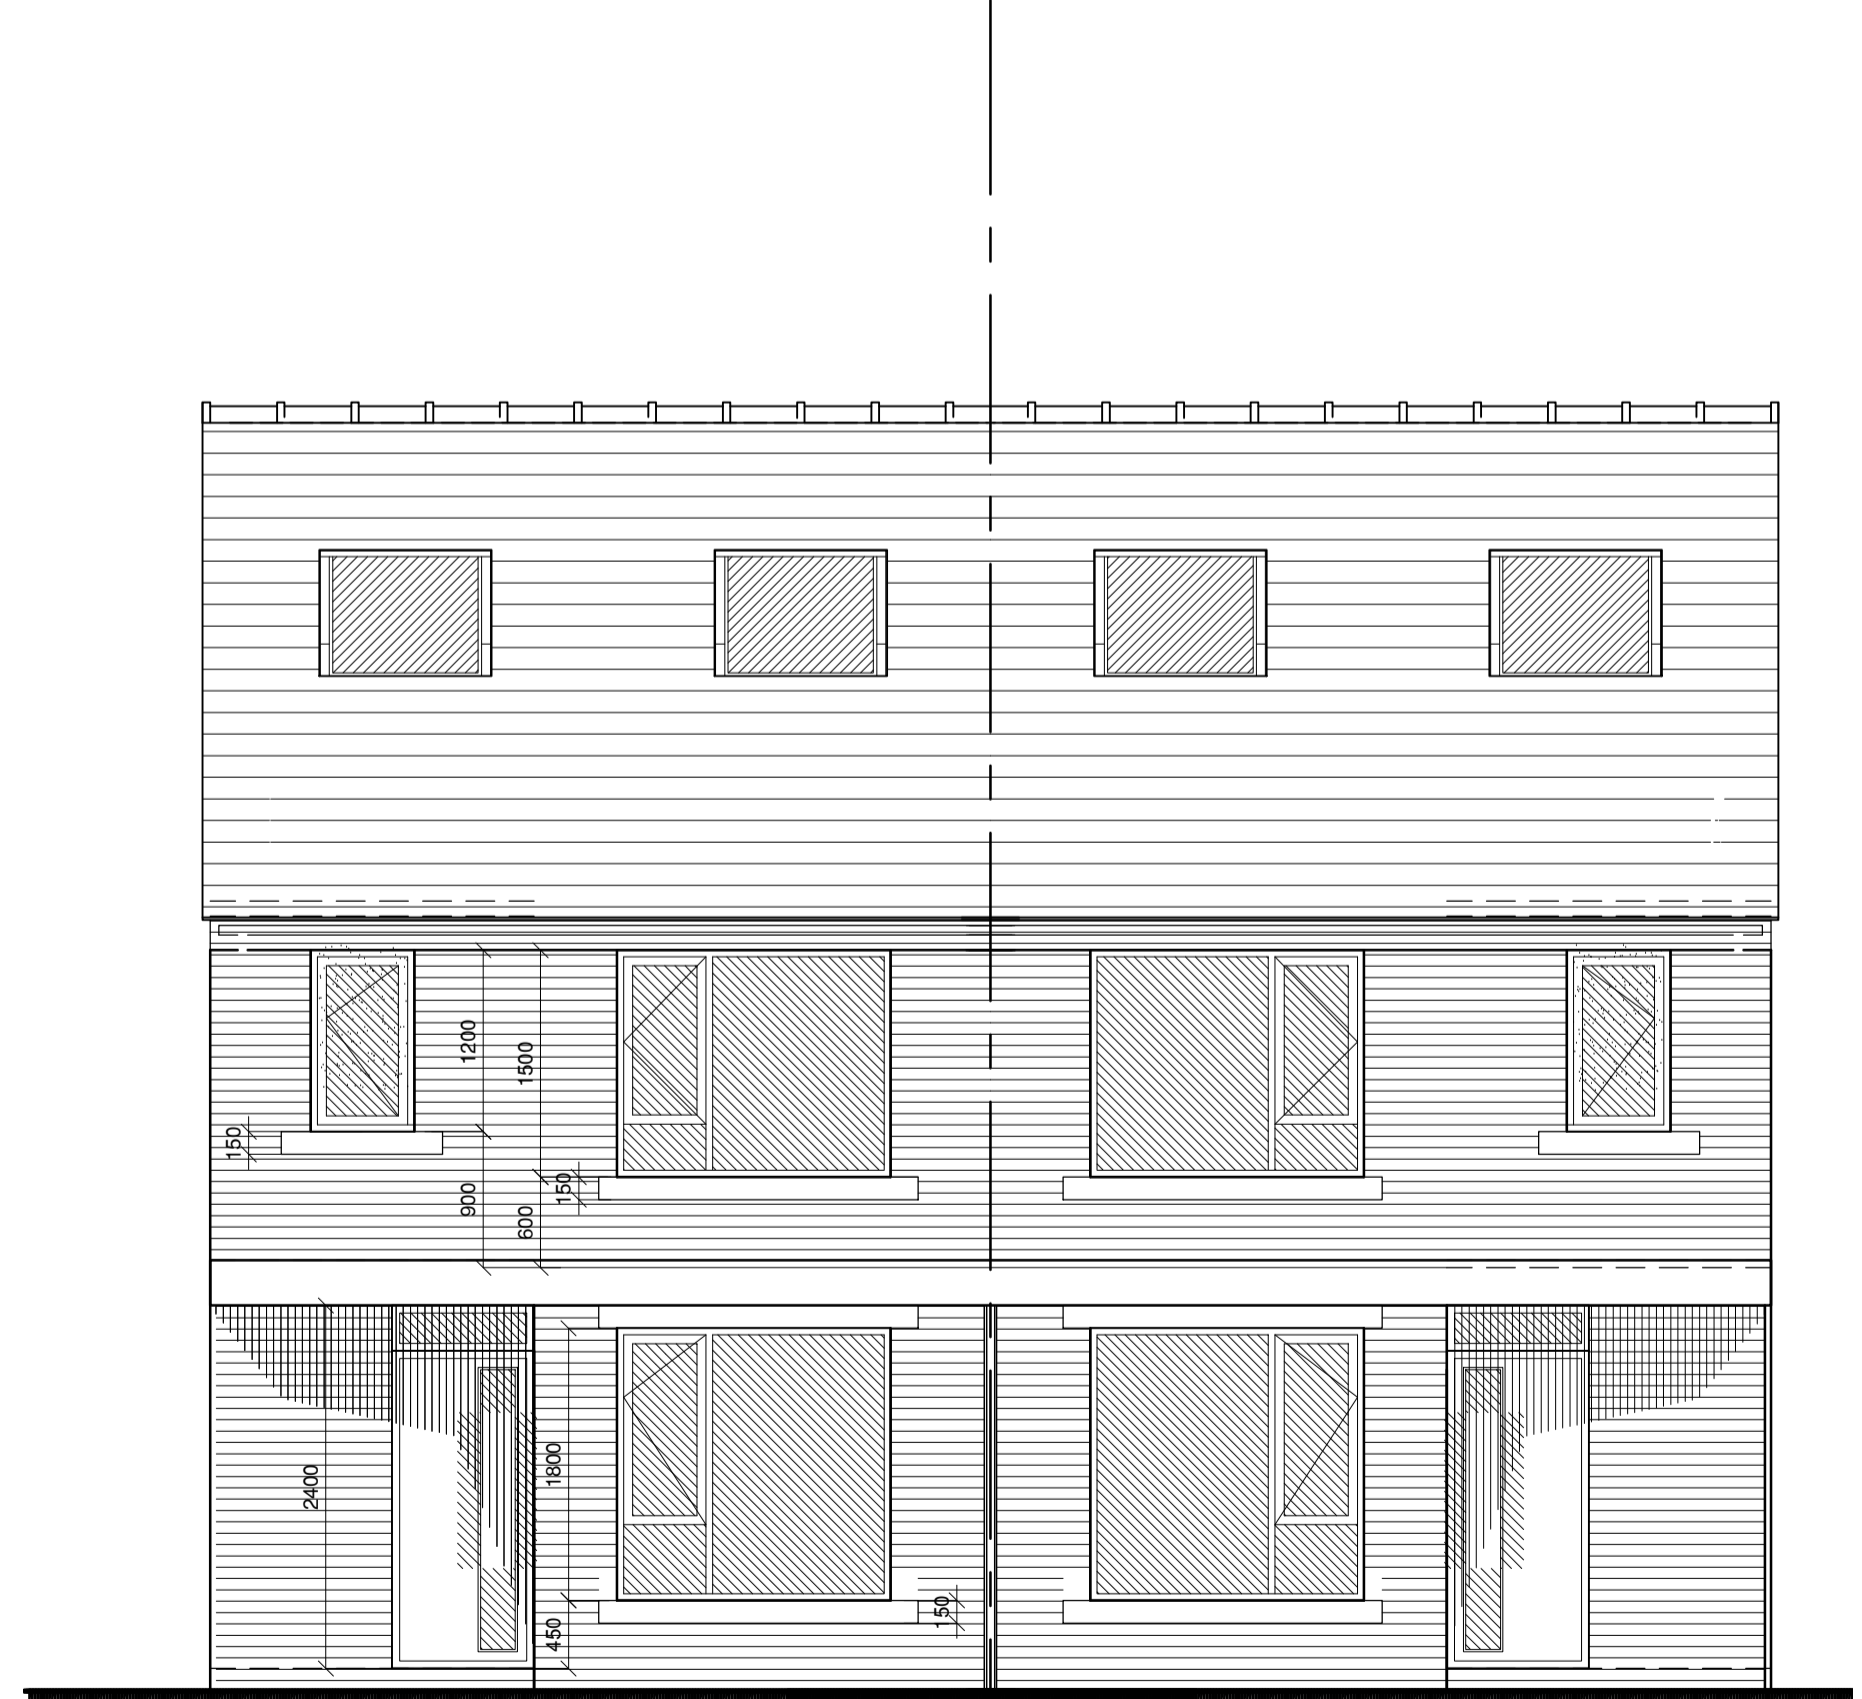

SOUTH-EAST ELEVATION 1:50