



FIRST FLOOR PLAN 1:50

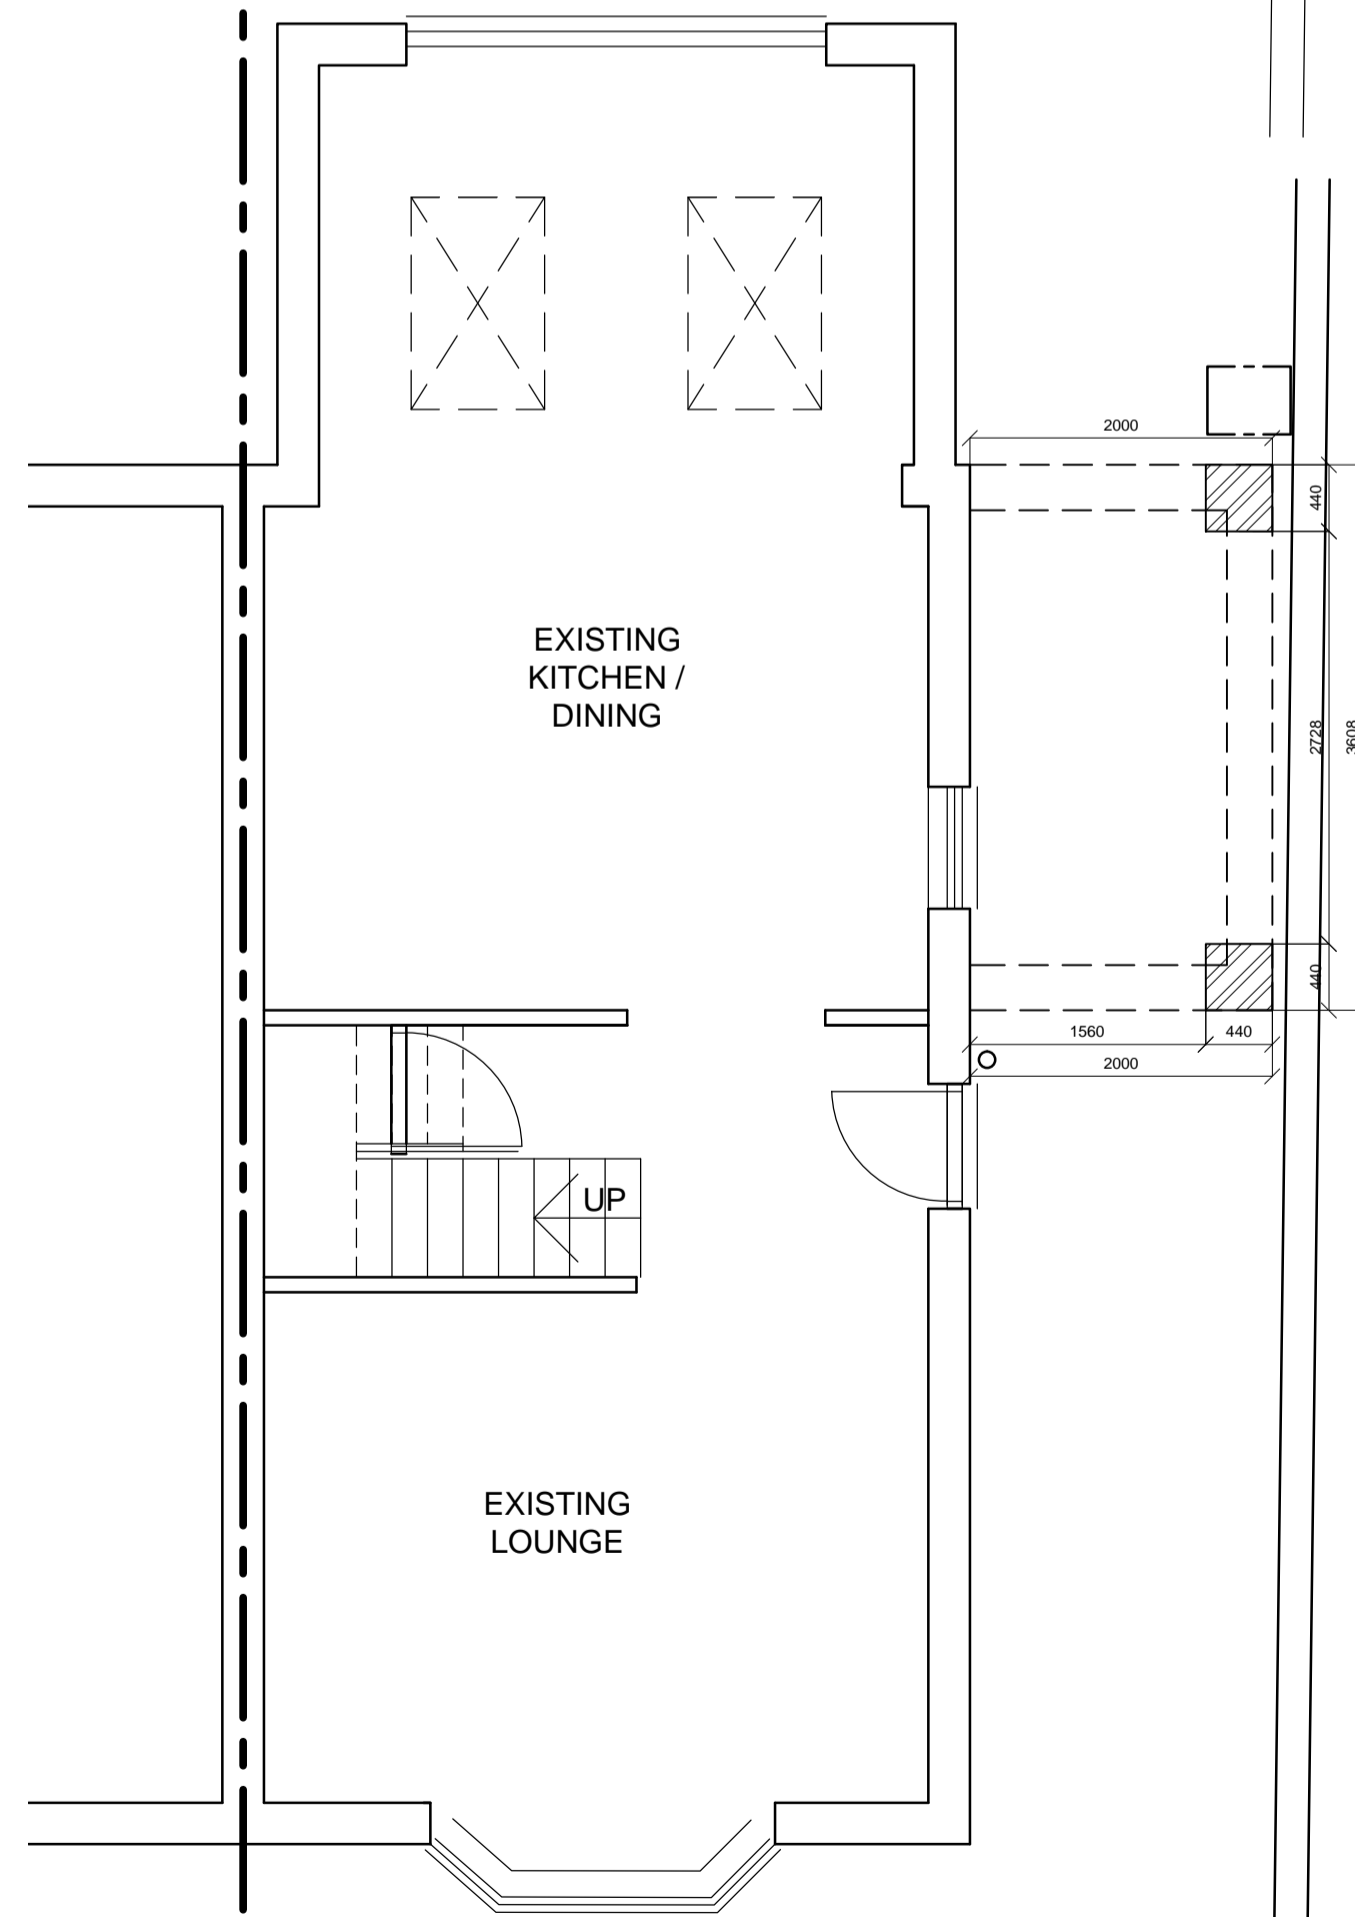


GROUND FLOOR PLAN 1:50


PROPOSED

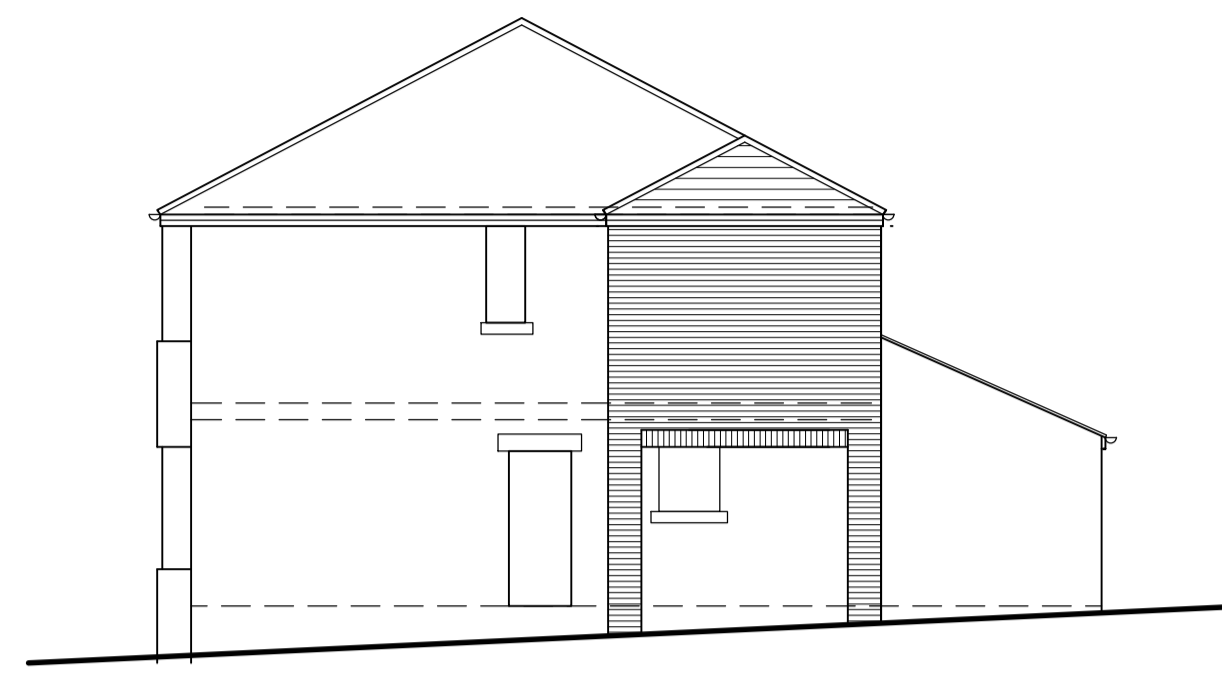


NORTH ELEVATION 1:100

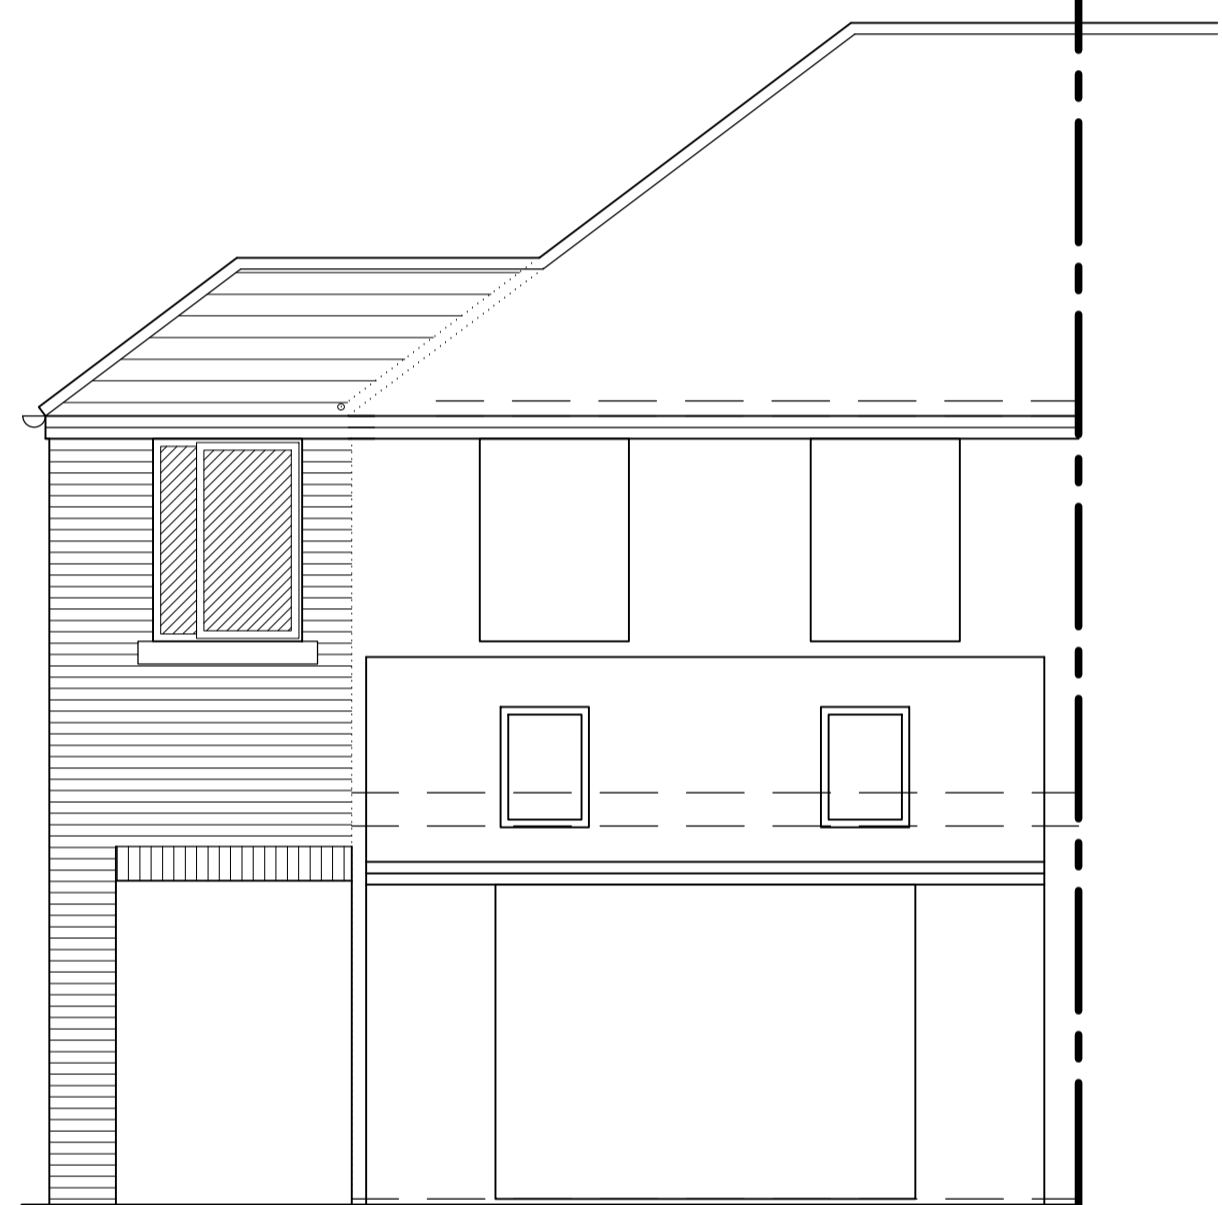


WEST ELEVATION 1:50

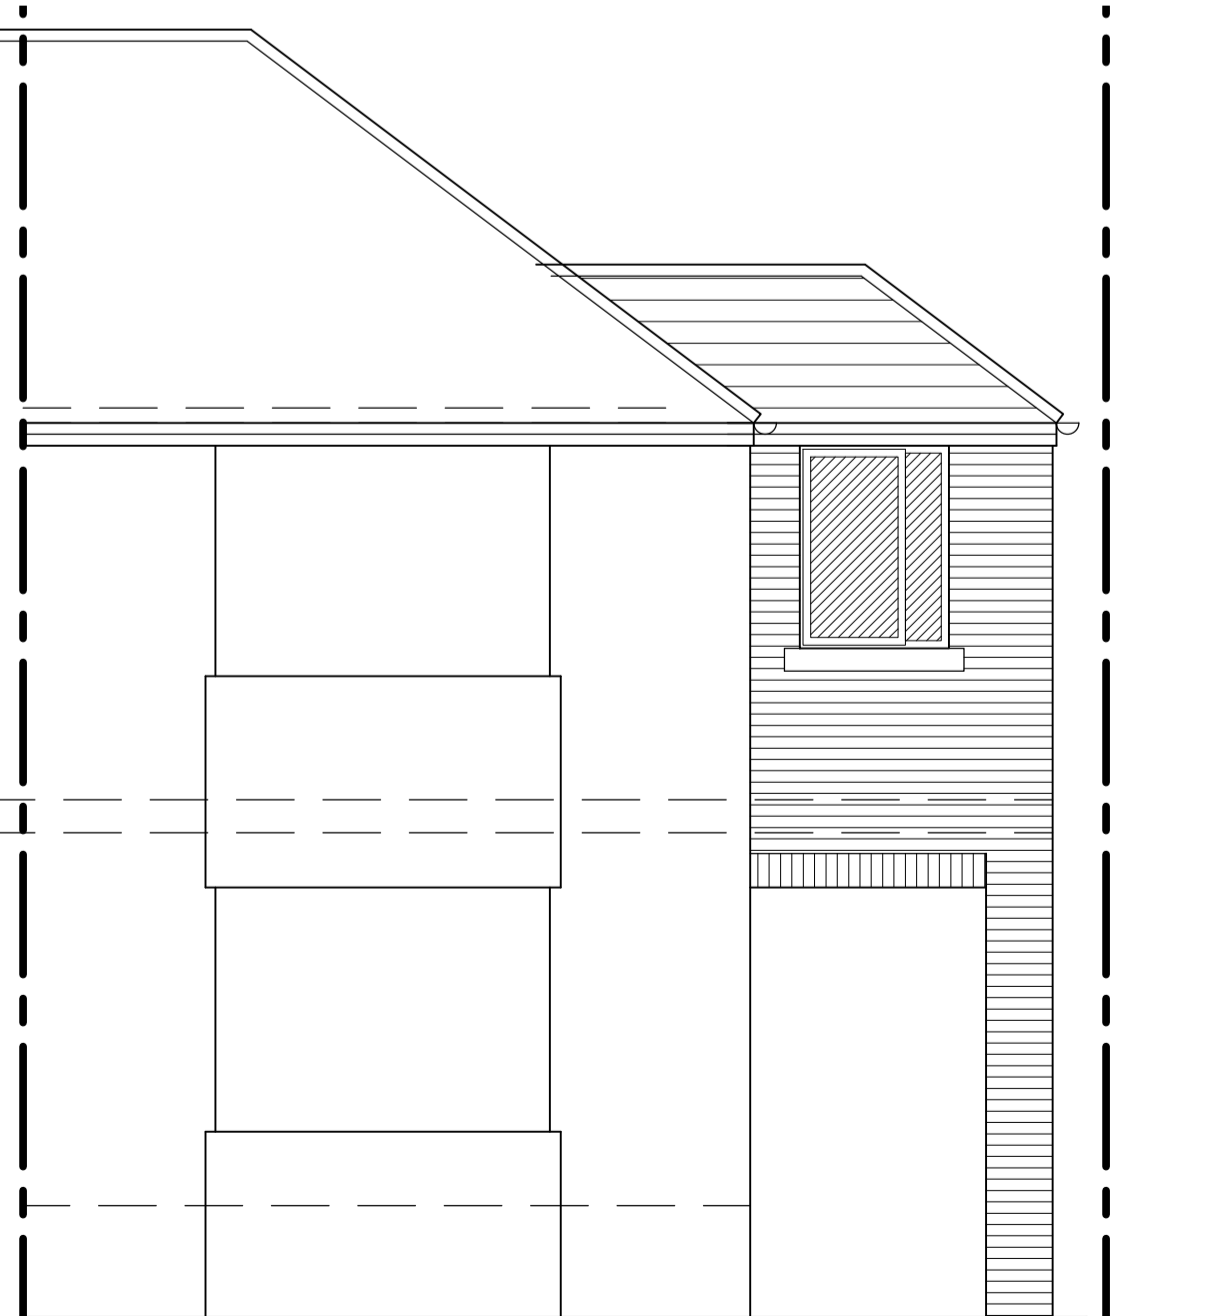

EAST ELEVATION 1:50

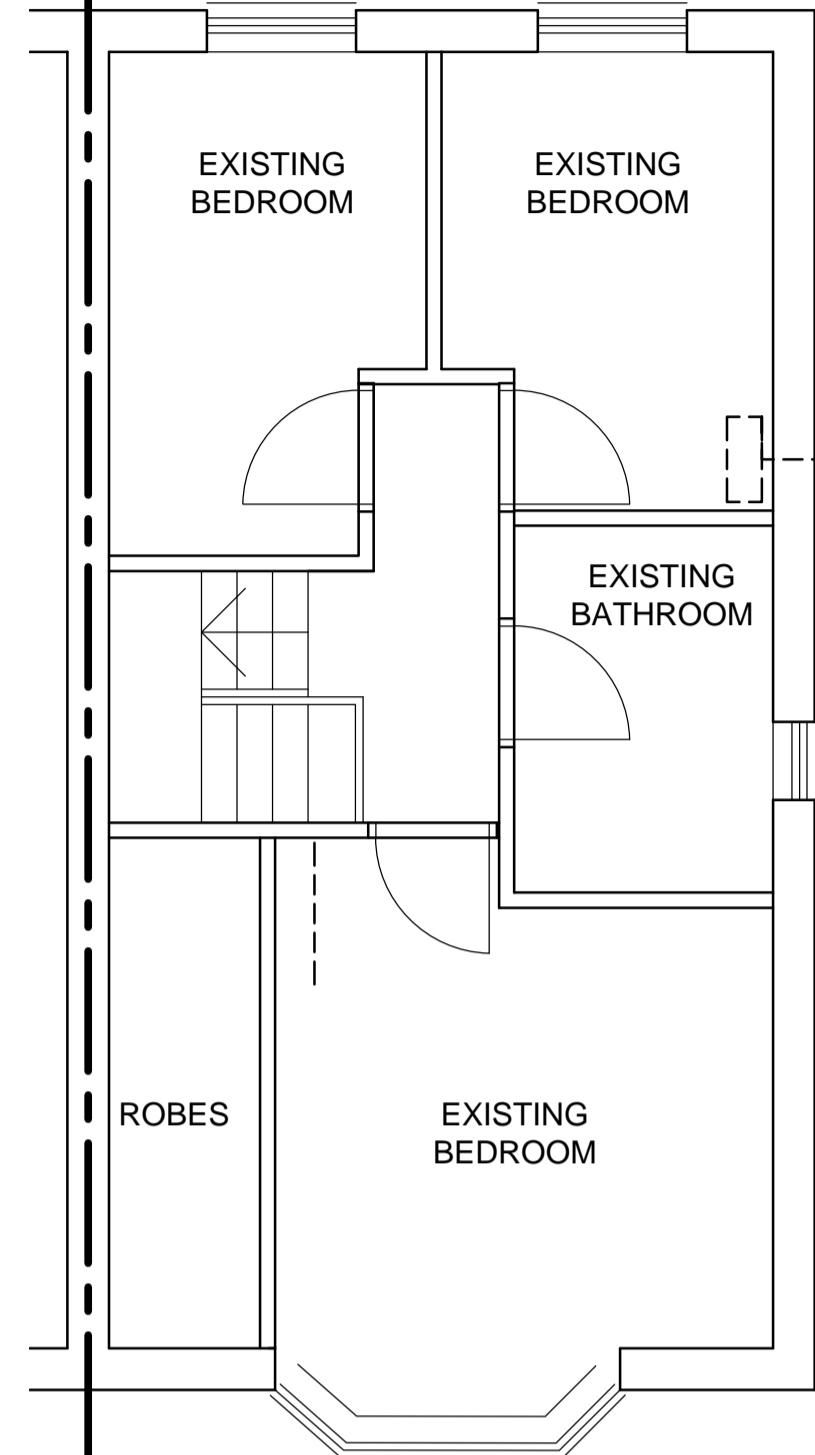


FIRST FLOOR PLAN 1:50

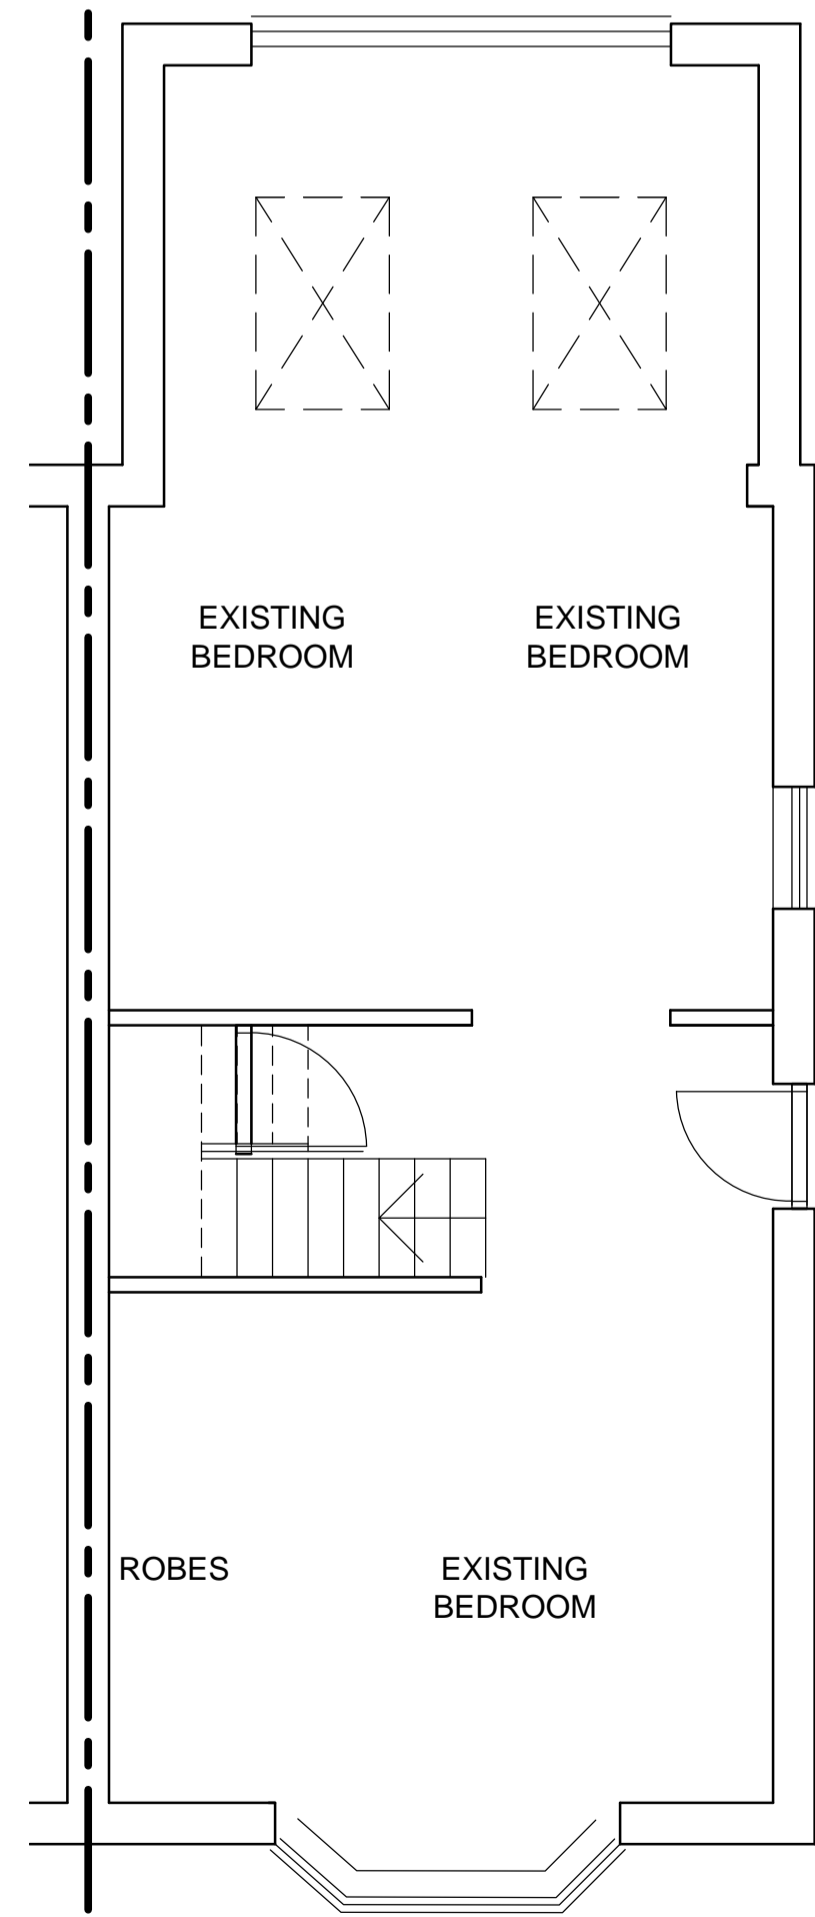


GROUND FLOOR PLAN 1:50


EXISTING

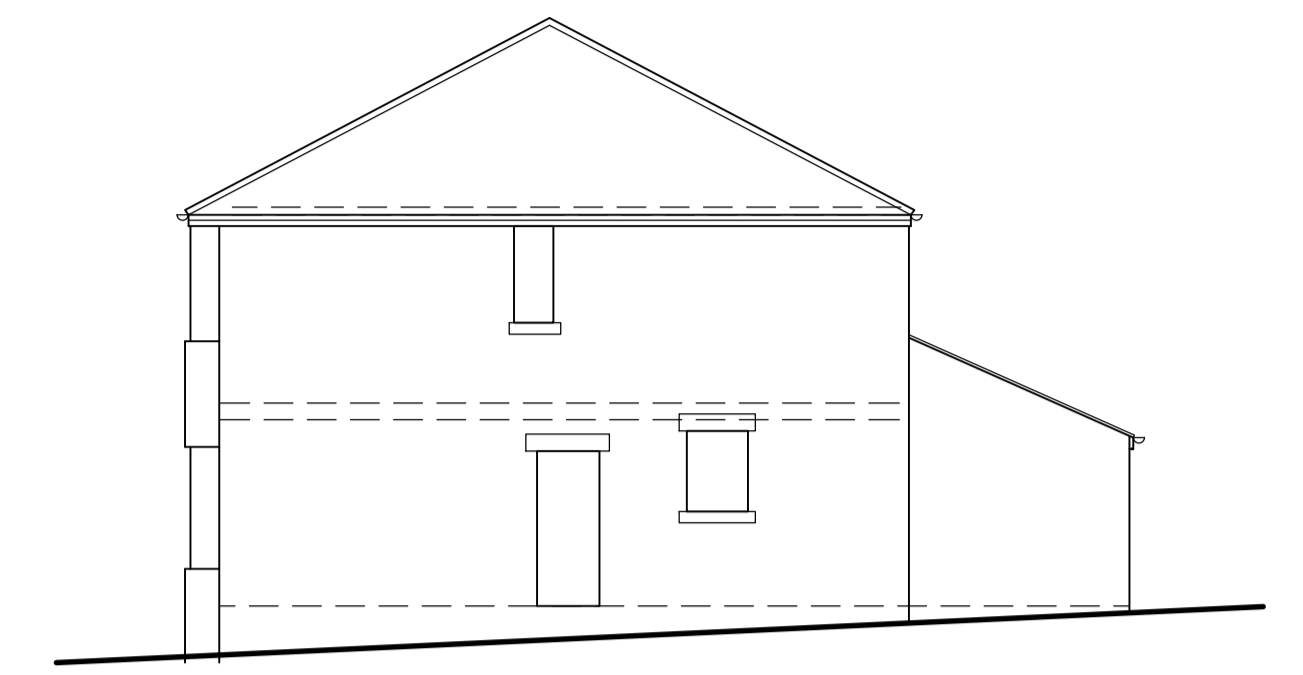

NORTH ELEVATION 1:100

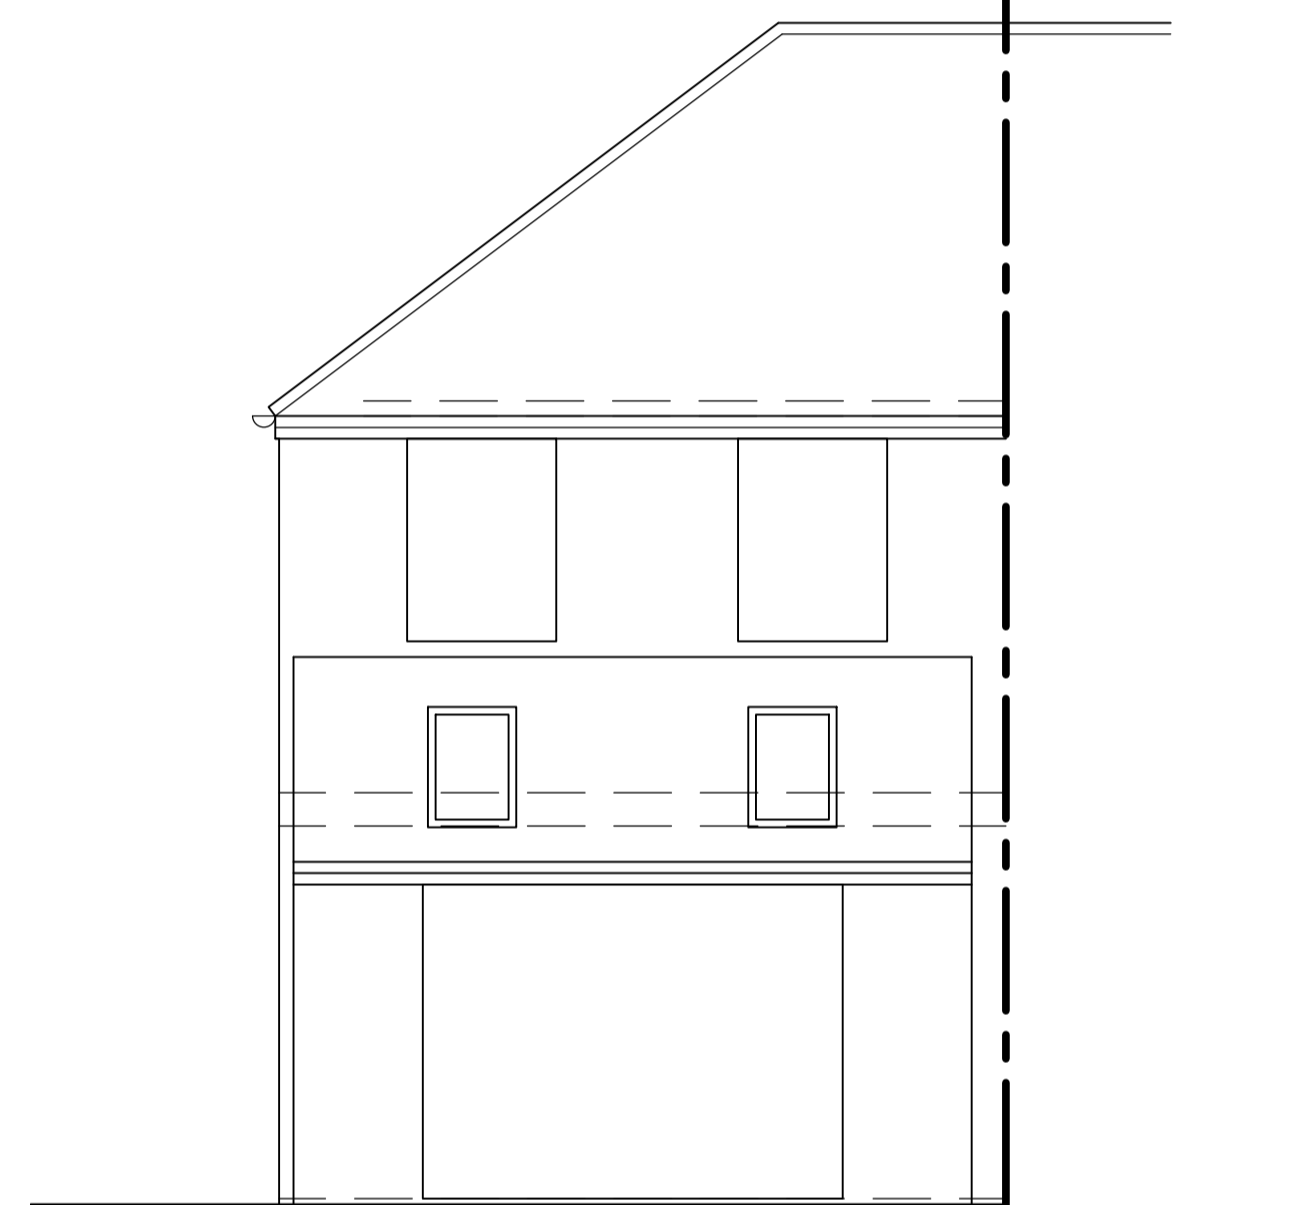

WEST ELEVATION 1:50

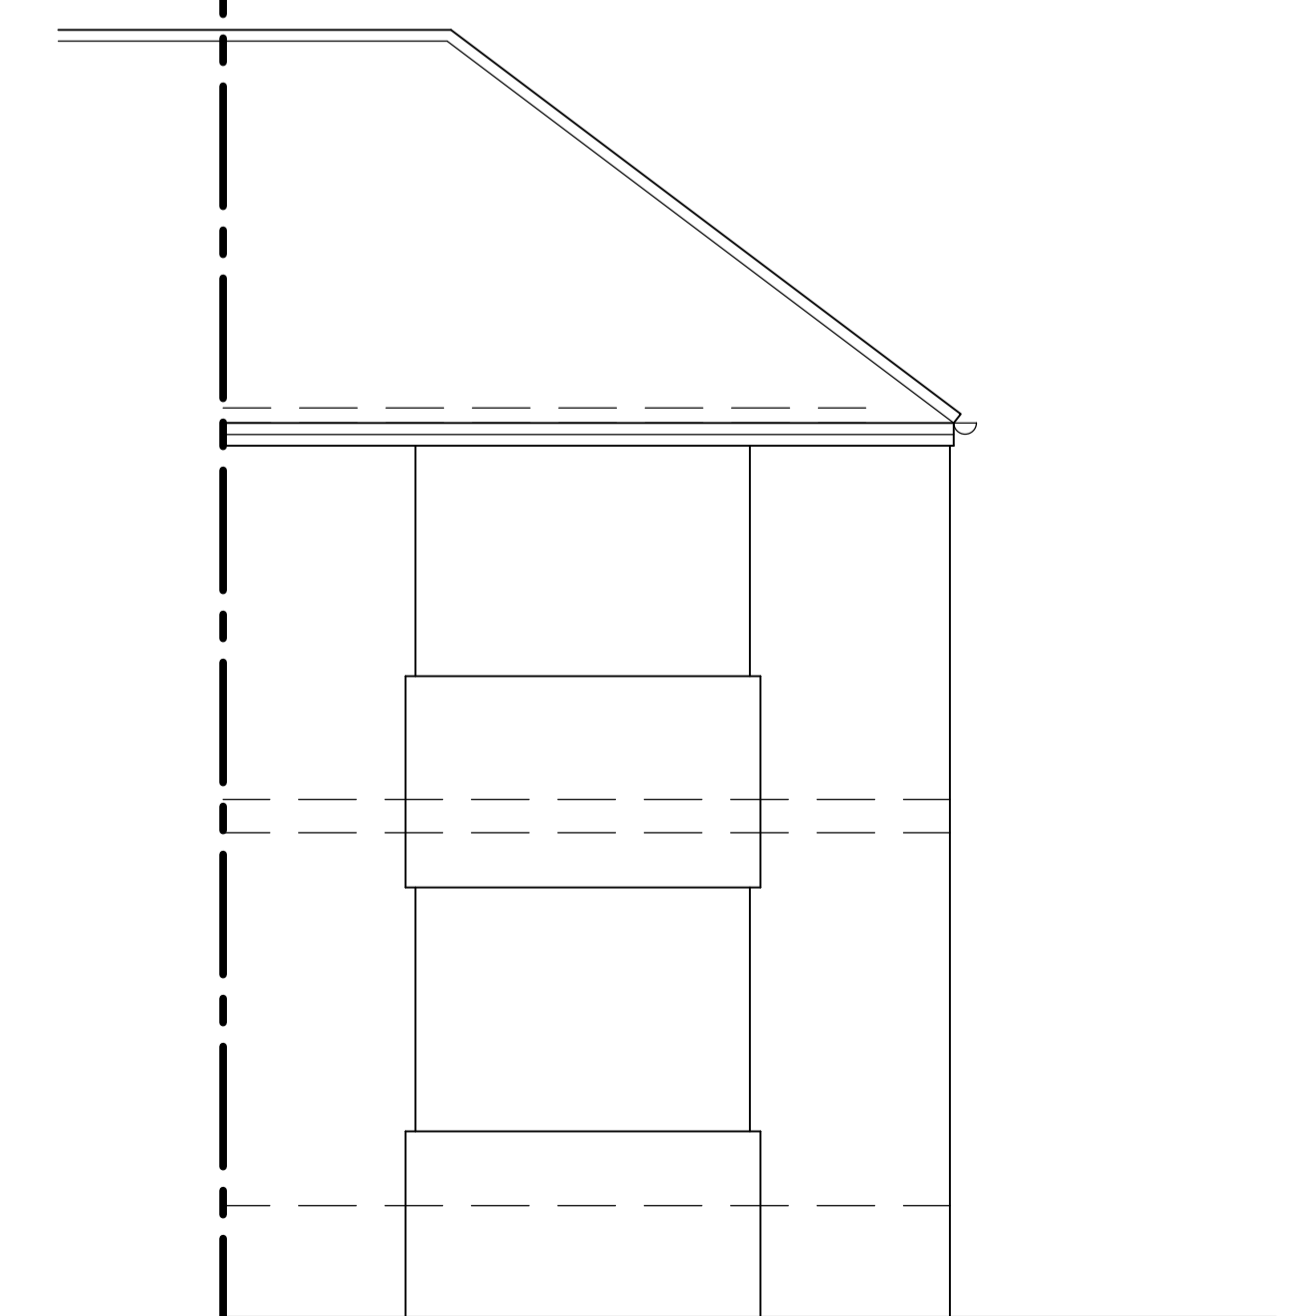

EAST ELEVATION 1:50