



General notes

- 1 This drawing is copyright and is not to be copied or reproduced in any way without obtaining prior consent.
- 2 All dimensions and levels to be checked and verified by the contractor. Any discrepancies to be reported to this office before work commences.
- 3 Details of ground floor construction and foundations are indicative only and are subject to ground conditions and levels.
- 4 The project to which this drawing applies should, if necessary, be referred to the Building Regulations and the C.D.M. Regulations (2007), and under the control of a client appointed C.D.M.Co-ordinator.
- 5 Any work that is carried out adjacent to any existing structure shall be carried out in accordance with the Party Wall Act 1996 are strictly adhered to and all the legal requirements of that act are to be discharged prior to commencement of any work.
- 6 NOT to be used as a basis for any Building Regulation Approval must not be commenced prior to approval being granted. Any works that are commenced prior to approval are done at the responsibility of the applicant/contractor.

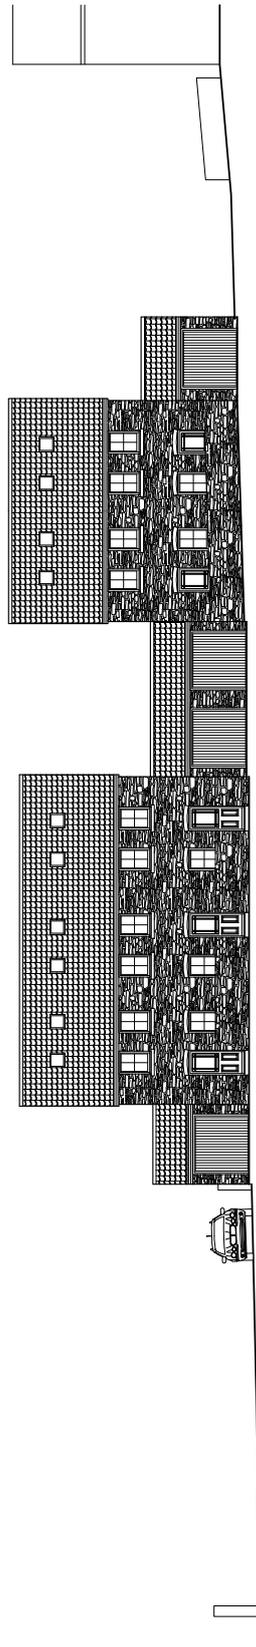

ELEVATION TO HIGH STREET

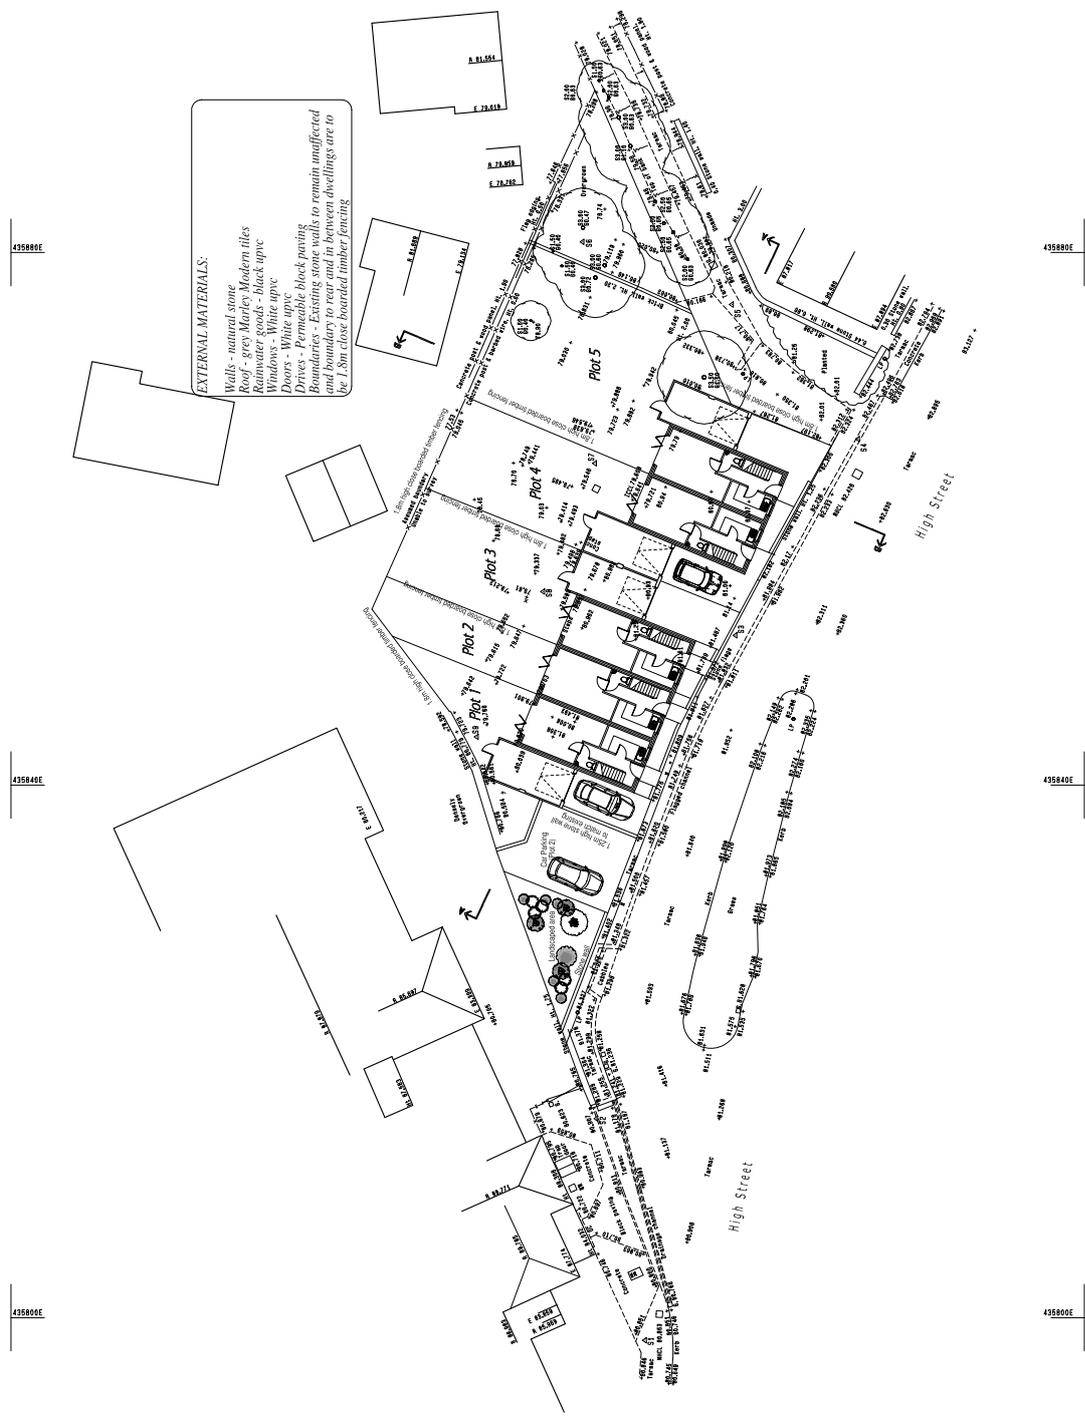

Rev B - Ganger added
 Rev A - Position of dwellings amended and parking department requirements

PROVISIONAL DRAWING

PROJECT: NEW DWELLINGS
 ADDRESS: LAND AT 209 HIGH STREET SHERFIELD
 CLIENT: WICKERSELEY HOMES LTD

DRAWING NO: MSY090/16 - 02 B
 SCALE: 1:200 & 1:100

Mark Smith - Architectural Design
 3 Dene Road, East Dene, Rotherham, S65 2SE.
 Telephone : 07720 525438
 Email : msmith-ruf@hotmail.co.uk
 Website : www.marksmithdesign.webs.com

STATION	Easting	Northing	LEVEL
S1	455796.205	398822.749	81.061
S2	455814.045	398806.358	80.897
S3	455851.244	398826.986	81.061
S4	455865.893	398816.866	82.243
S5	455978.699	398826.279	80.399
S6	455866.795	398807.302	78.157
S7	455861.156	398806.472	78.582
S8	455864.626	398840.335	78.634
S9	455842.620	398846.277	78.647