


Existing flat roof to be removed,
external walls to be raised
and new pitched roof formed
over existing extension bedroom 4

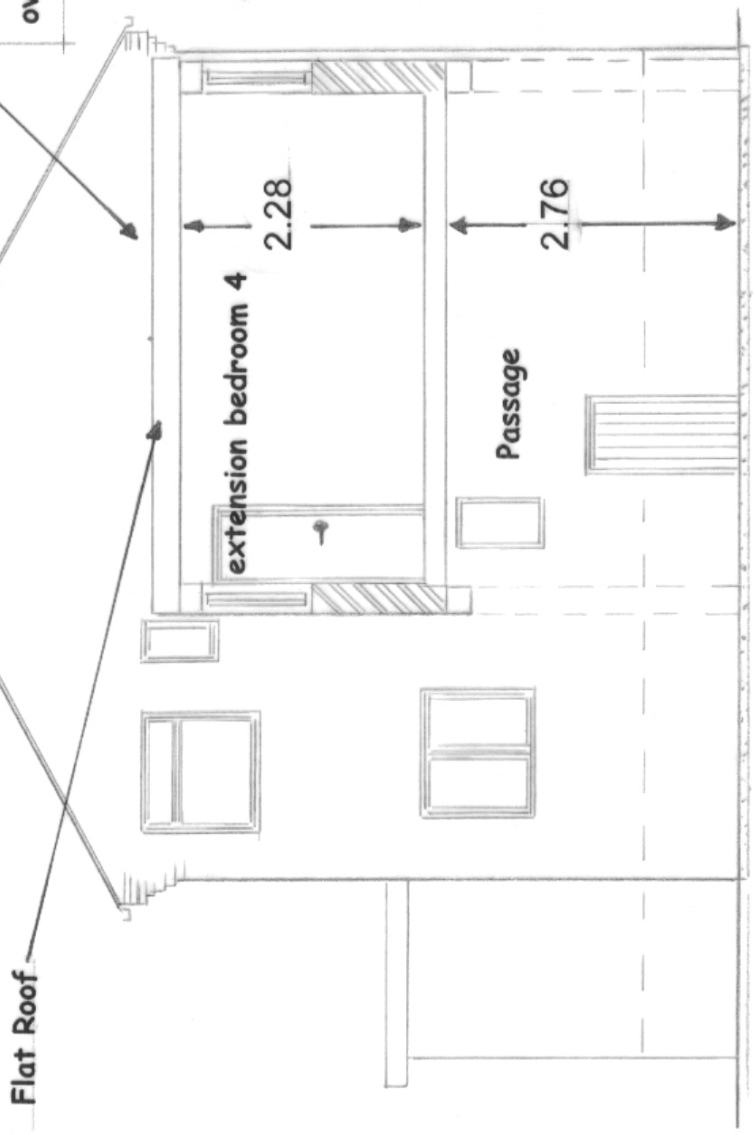

Existing Sectional Side Elevation

13 Weavers Close, Grenoside, Sheffield S35 8RH

Drawing No. 4

Scale 1:50 at A3