



Site Location Plan

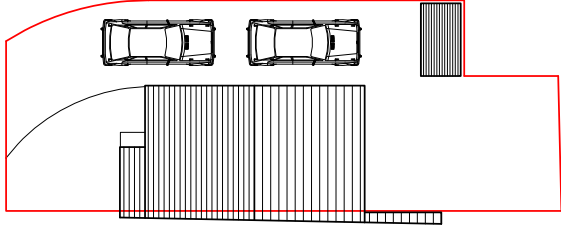

area around exg house = 112m²
half area equals 56m²

Existing Site Layout

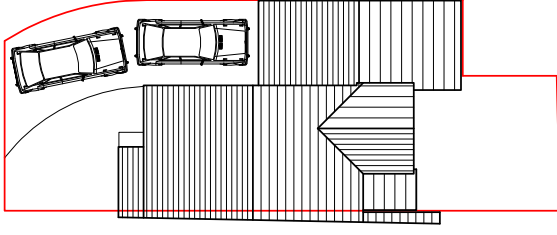

area of extension footprint equals 34m²

Proposed Site Layout

Proposal

Single storey side and two storey rear extension to dwelling at 8 Berry Home Close Chapeltona Sheffield

Date

10-05-2017

Scale

1:200
1:1250

Drwg No

BHC/001/2017

Drawn By

PM

Notes


check all dimensions on site

Planned Design Solutions Ltd


14 Blackburn Crescent
 Sheffield S35 2EF
 Tel 0114 2453509
 Mob 07816931706

Site Location Plan and Site Layout Plans

Title

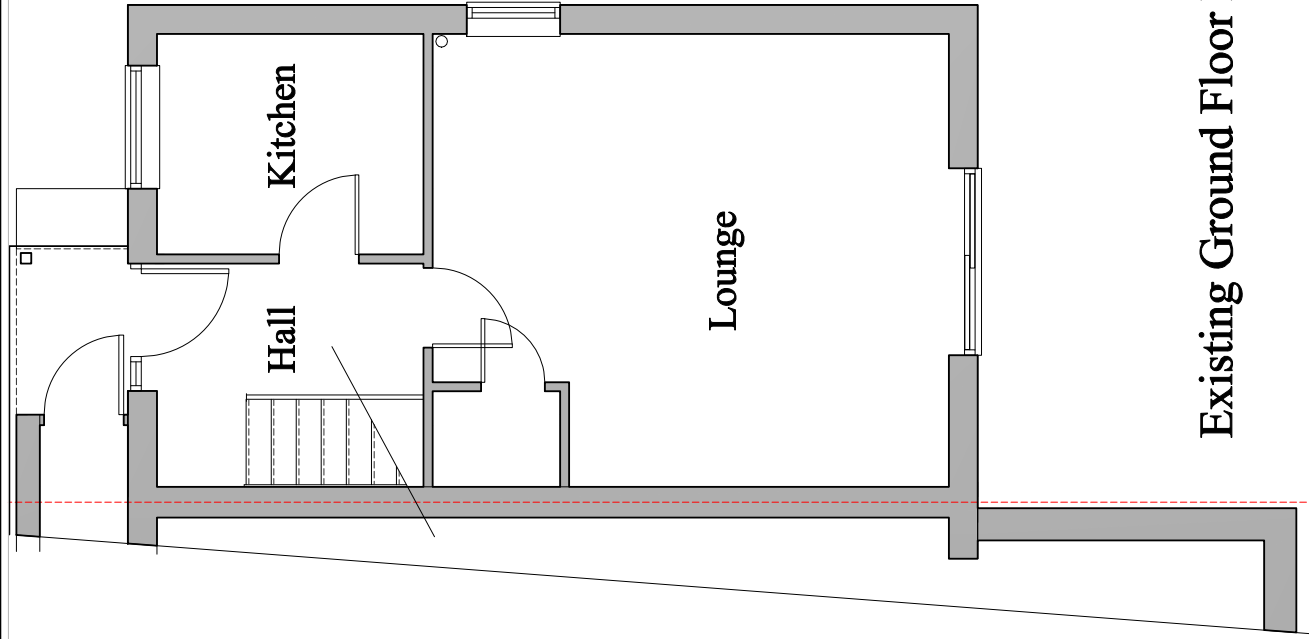

Existing Ground Floor Plan

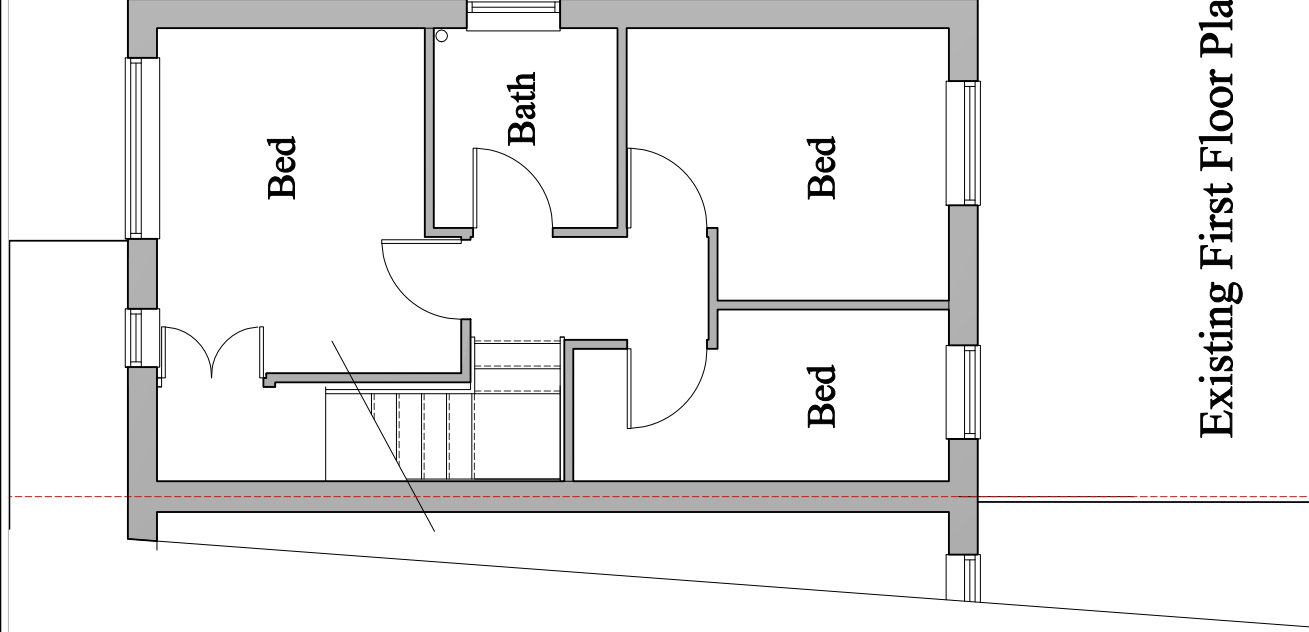

Existing First Floor Plan

Proposal

Single storey side and two storey rear extension to dwelling at 8 Berry Holme Close Chapeltona Sheffield

Date

20-03-2017

Scale

1:50

Drwg No

BHC/002/2017

Drawn By

PM

Notes


check all dimensions on site

Planned Design Solutions Ltd


14 Blackburn Crescent
Sheffield S35 2EF
Tel 0114 2453509
Mob 07816931706

Title


Existing Floor layouts

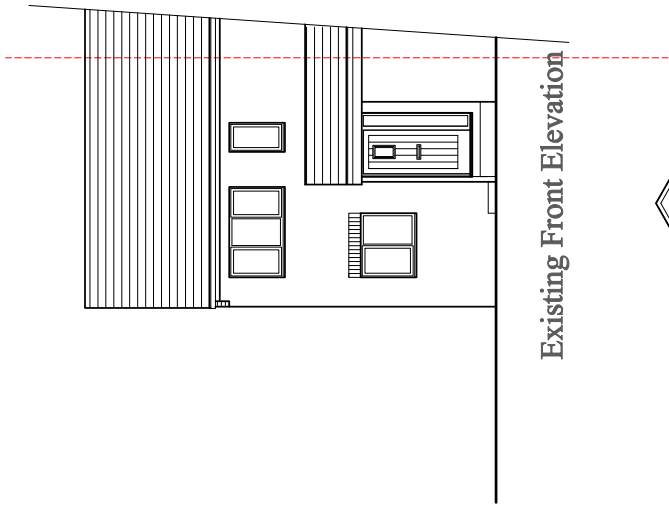


Existing Front Elevation

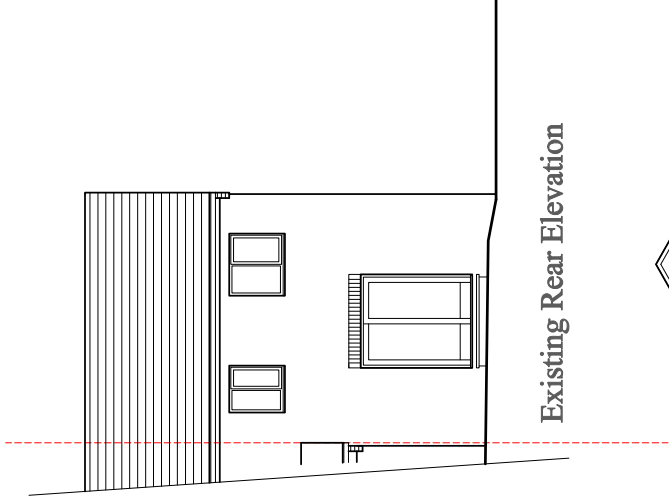

Existing Rear Elevation

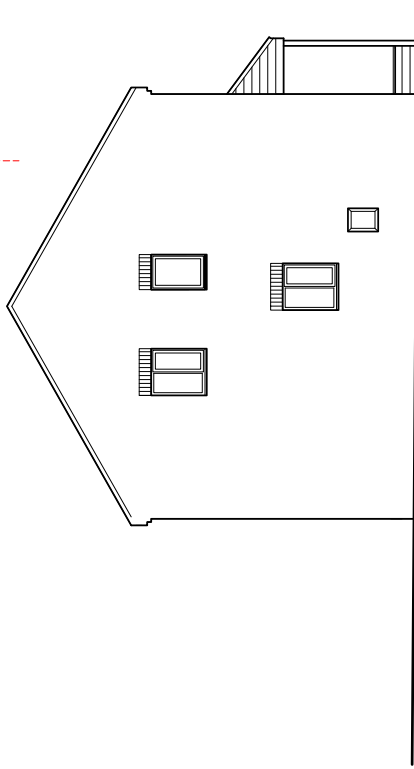

Existing Side (S.E.) Elevation

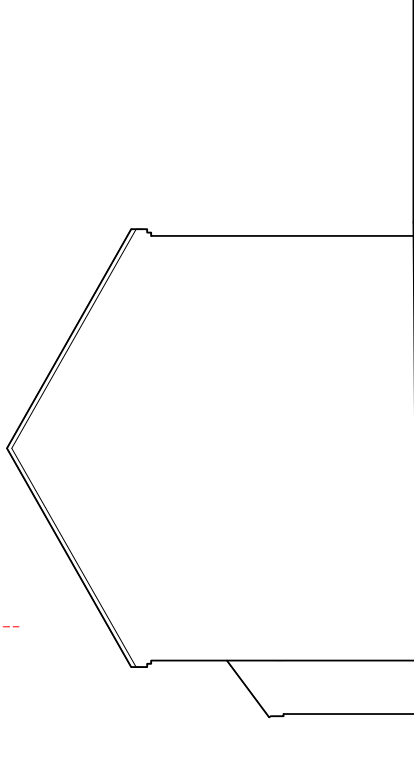

Existing Side (N.W.) Elevation

Proposal
Single storey side and two storey rear extension to dwelling at 8 Berry Holme Close Chapelton
Sheffield

Date
 20-03-2017

Scale
 1:50


Drwg No
 BHC/005/2017

Drawn By
PM

Notes
 check all dimensions on site

Existing Elevations

Planned Design Solutions Ltd
 14 Blackburn Crescent
 Sheffield S35 2EF
 Tel 0114 2453509
 Mob 07816931706

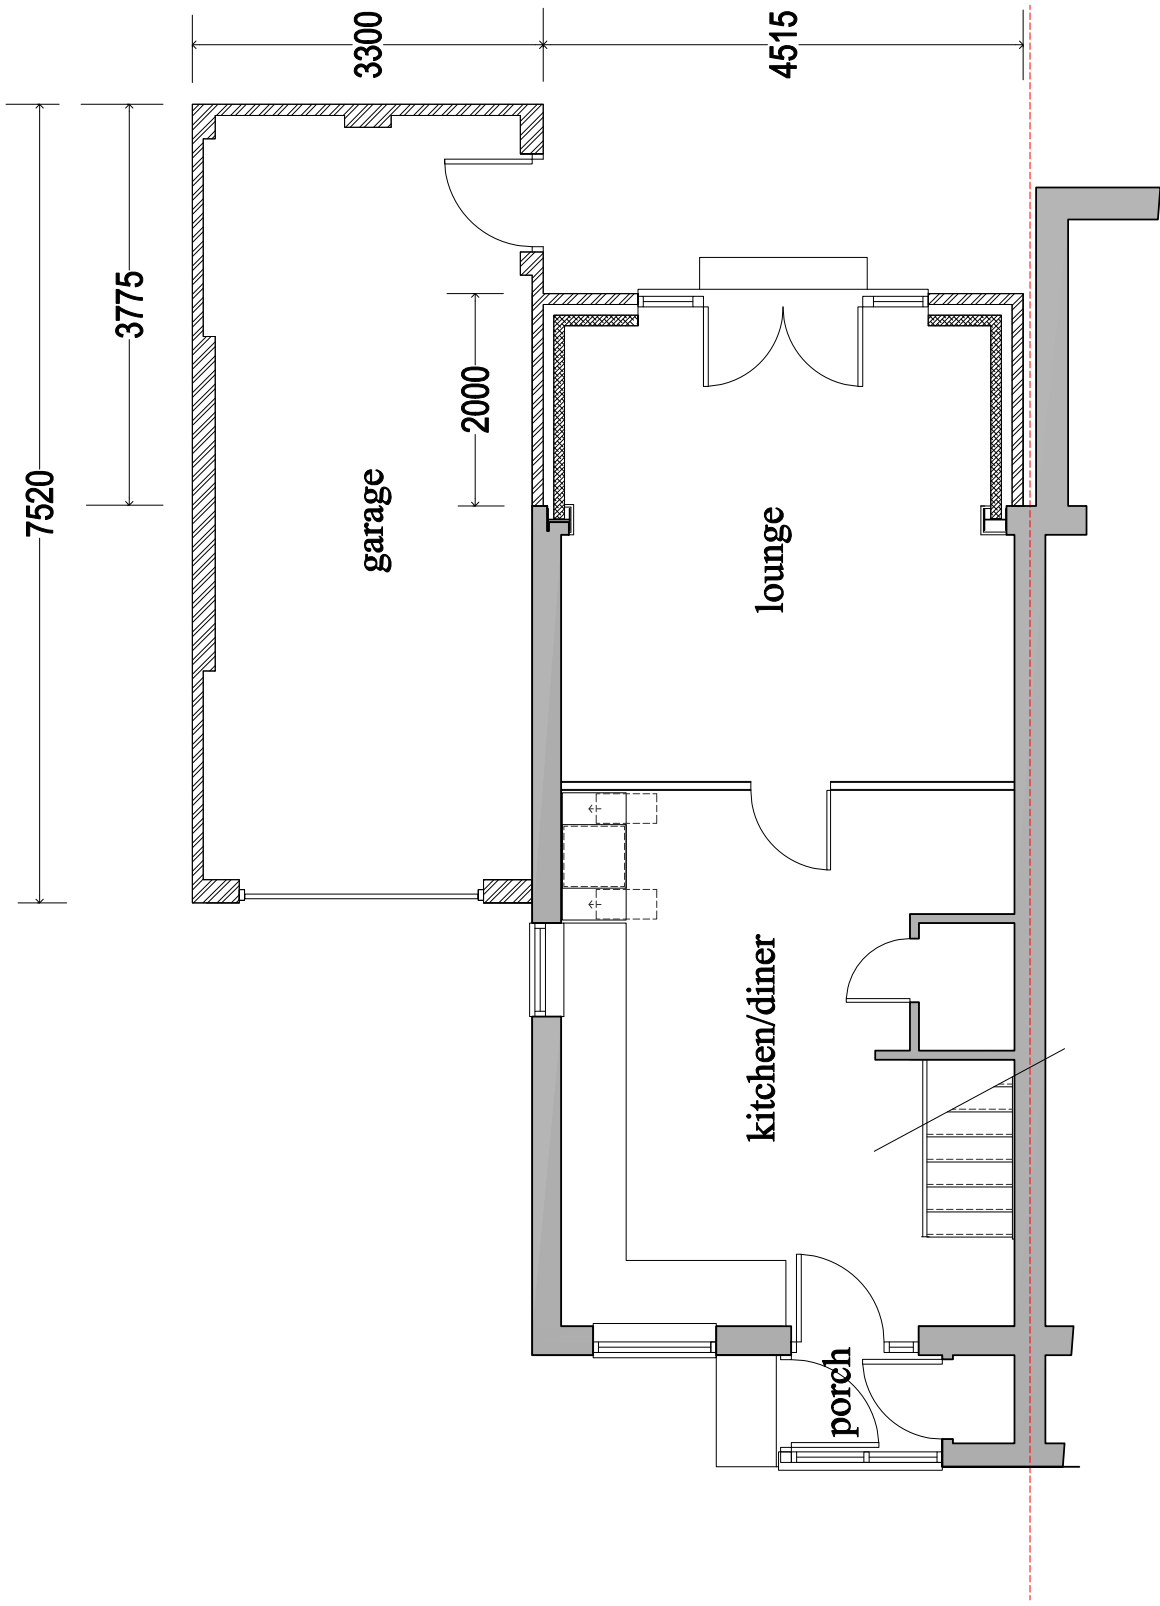

Proposal

Single storey side and two storey rear extension to dwelling at 8 Berry Holme Close Chapelton Sheffield

Date

20-03-2017

Scale

1:50

Drwg No

BHC/003/2017

Drawn By

PM

Notes


check all dimensions on site

Planned Design Solutions Ltd

14 Blackburn Crescent
Sheffield S35 2EF
Tel 0114 2453509
Mob 07816931706

Title

Proposed Ground Floor

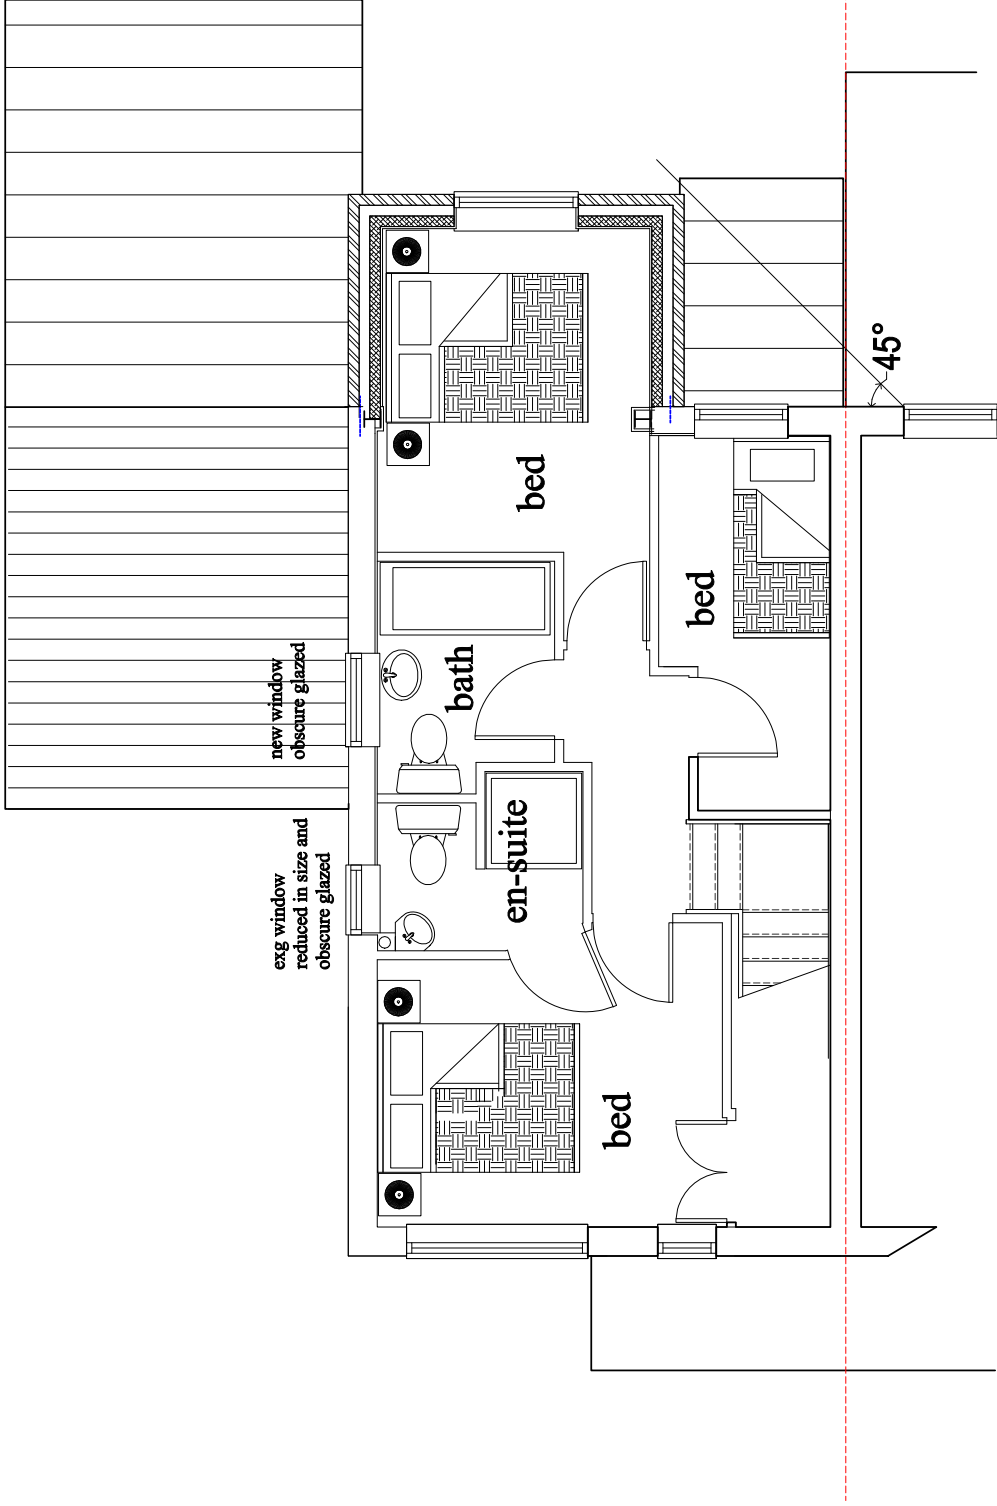

Planned Design Solutions Ltd
 14 Blackburn Crescent
 Sheffield S35 2EF
 Tel 0114 2453509
 Mob 07816931706

Notes
 check all dimensions on site

Drawn By
PM


Drwg No
 BHC/004a/2017

Scale
 1:50


Date
 10-05-2017

Proposal
 Single storey side and two storey rear extension to dwelling at 8 Berry Holme Close Chapelton Sheffield


Title
Proposed First Floor level

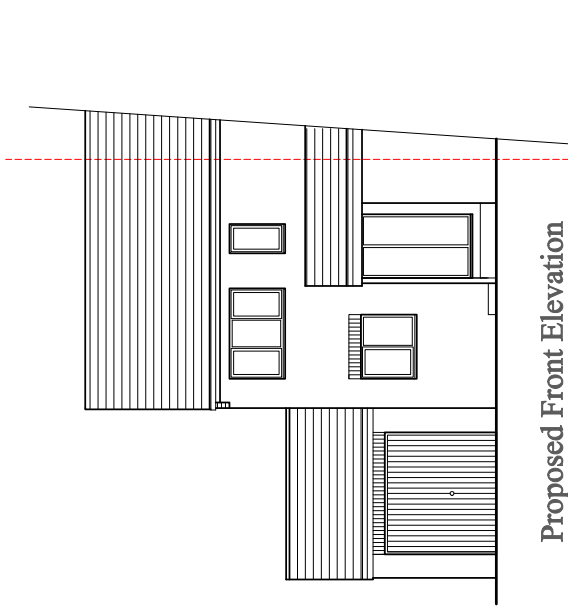


Proposed Front Elevation

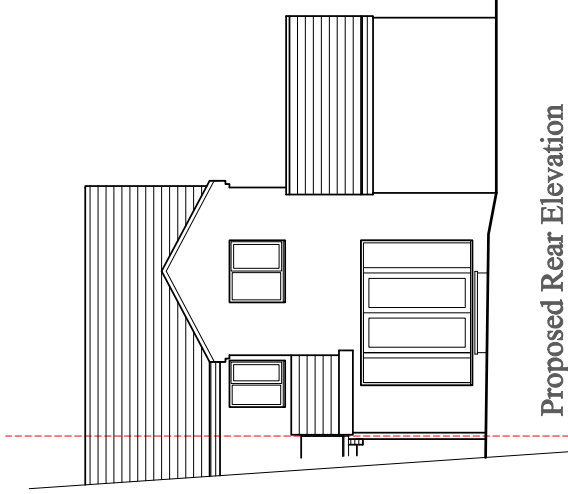

Proposed Rear Elevation

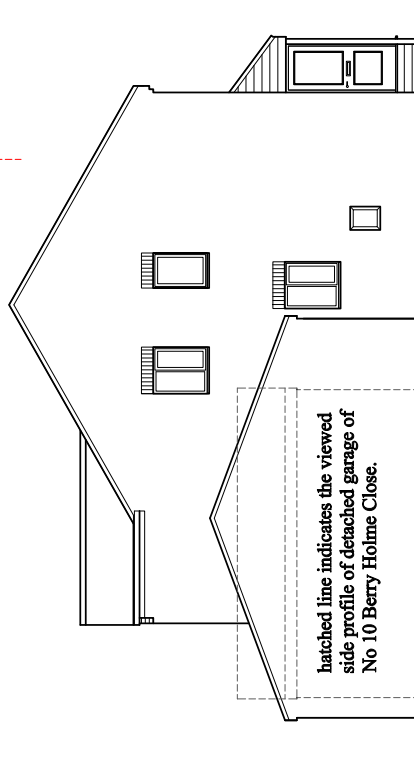

Proposed Side (S.E.) Elevation

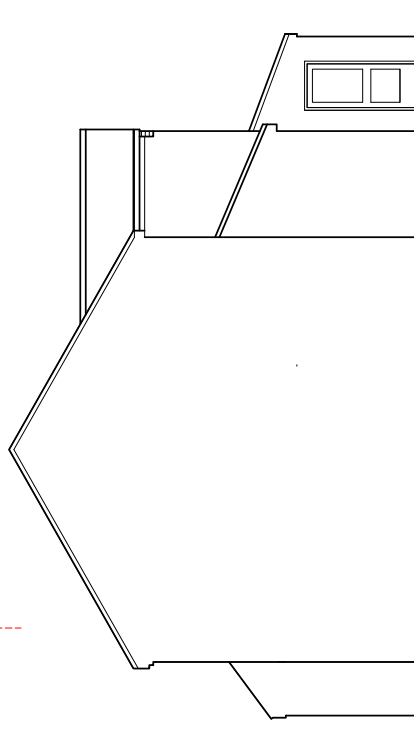

Proposed Side (N.W.) Elevation

Proposal

Single storey side and two storey rear extension to dwelling at 8 Berry Holme Close Chapeltona Sheffield

Date

10-05-2017

Scale

1:50

Drwg No

BHC/006/2017

Drawn By

PM

Notes

check all dimensions on site

Title

Proposed Elevations

Planned Design Solutions Ltd

14 Blackburn Crescent
Sheffield S35 2EF
Tel 0114 2453509
Mob 07816931706