



PLANNING
SITE DETAILS


W0007281

ENTERPRISE INNS

OLD RED LION


GRENOSIDE

12 03 18cc

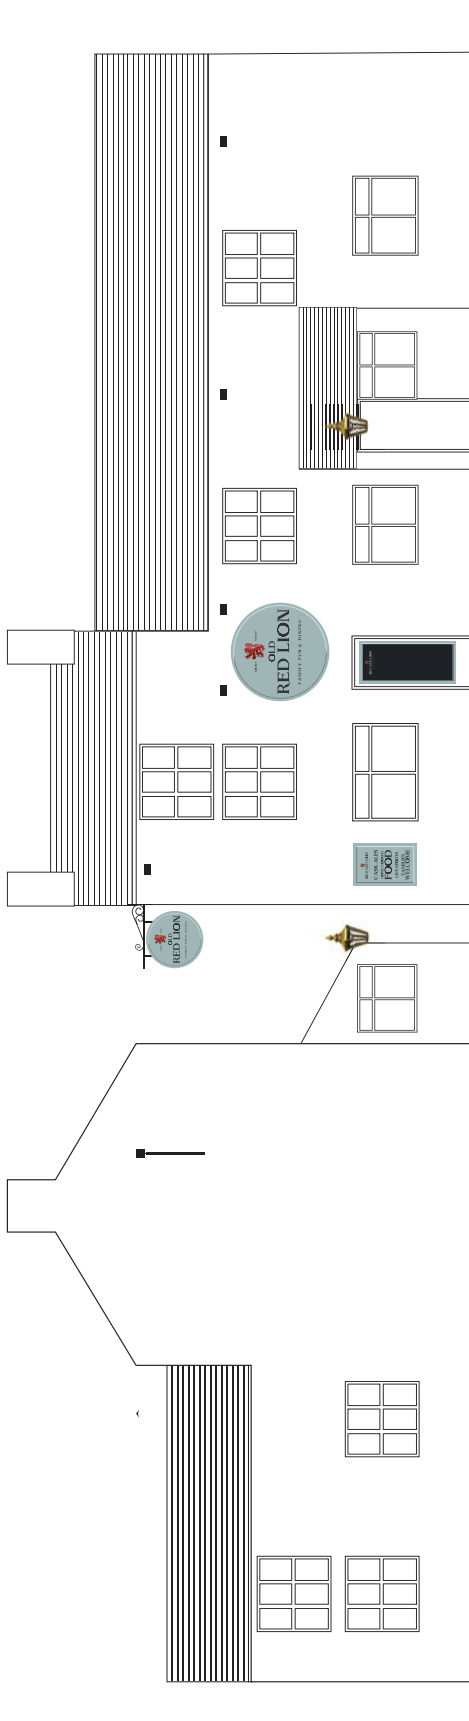


Side Elevation Scale -1:100

Front Elevation Scale -1:100

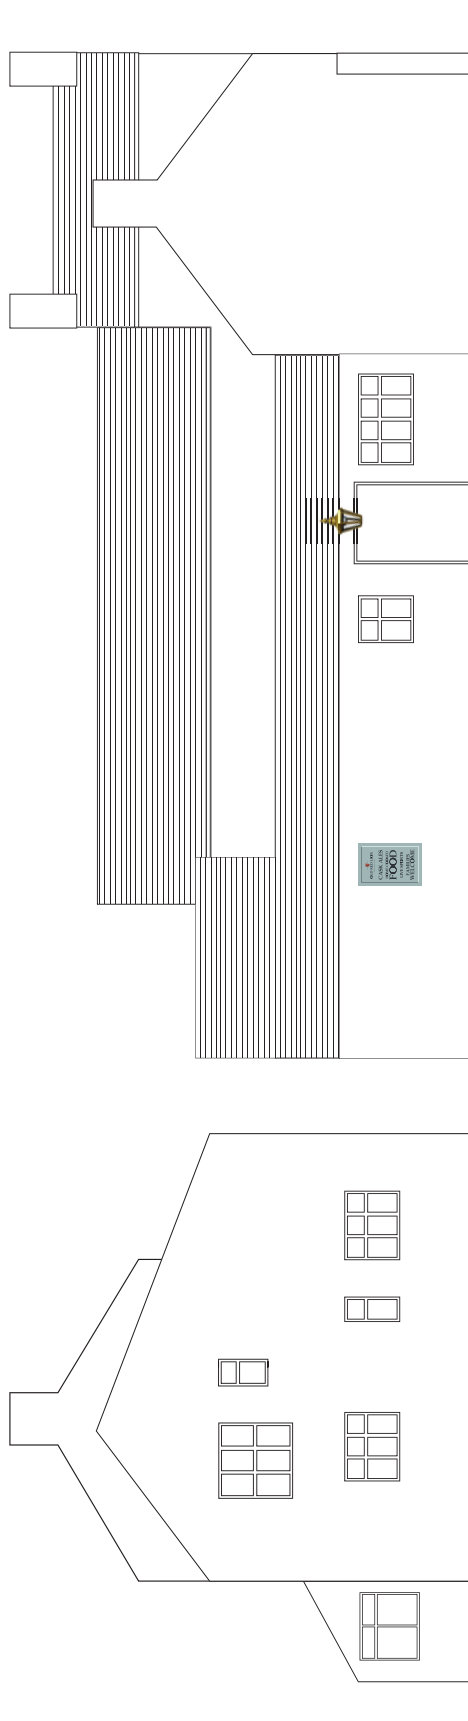

Side Elevation Scale -1:100

Rear Elevation Scale -1:100

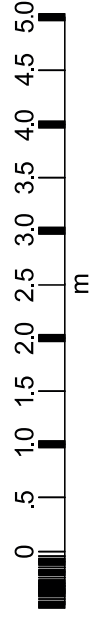

THIS DOCUMENT IS THE PROPERTY OF INSIGNIA SIGNS & SERVICES LTD. WHO OWN THE COPYRIGHT THEREIN.
THE INFORMATION IN THIS DOCUMENT IS FOR YOUR INFORMATION ONLY. WITHOUT THE WRITTEN PERMISSION OF INSIGNIA SIGNS & SERVICES LTD. GIVEN BY CONTRACT OR OTHERWISE THE DOCUMENT MUST NOT BE COPIED, REPRODUCED, EITHER WHOLLY OR IN PARTIAL FORM EITHER WHOLLY OR IN PARTIAL FORM WITHOUT THE WRITTEN PERMISSION OF INSIGNIA SIGNS & SERVICES LTD. THIS DOCUMENT OR ANY METHOD OR TECHNIQUE AVAILABLE THERE FROM BE DISCLOSED TO ANY THIRD PARTY.