
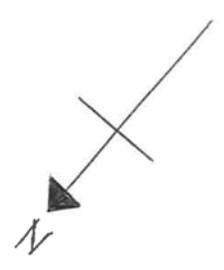


GROUND FLOOR PLAN AS EXISTING

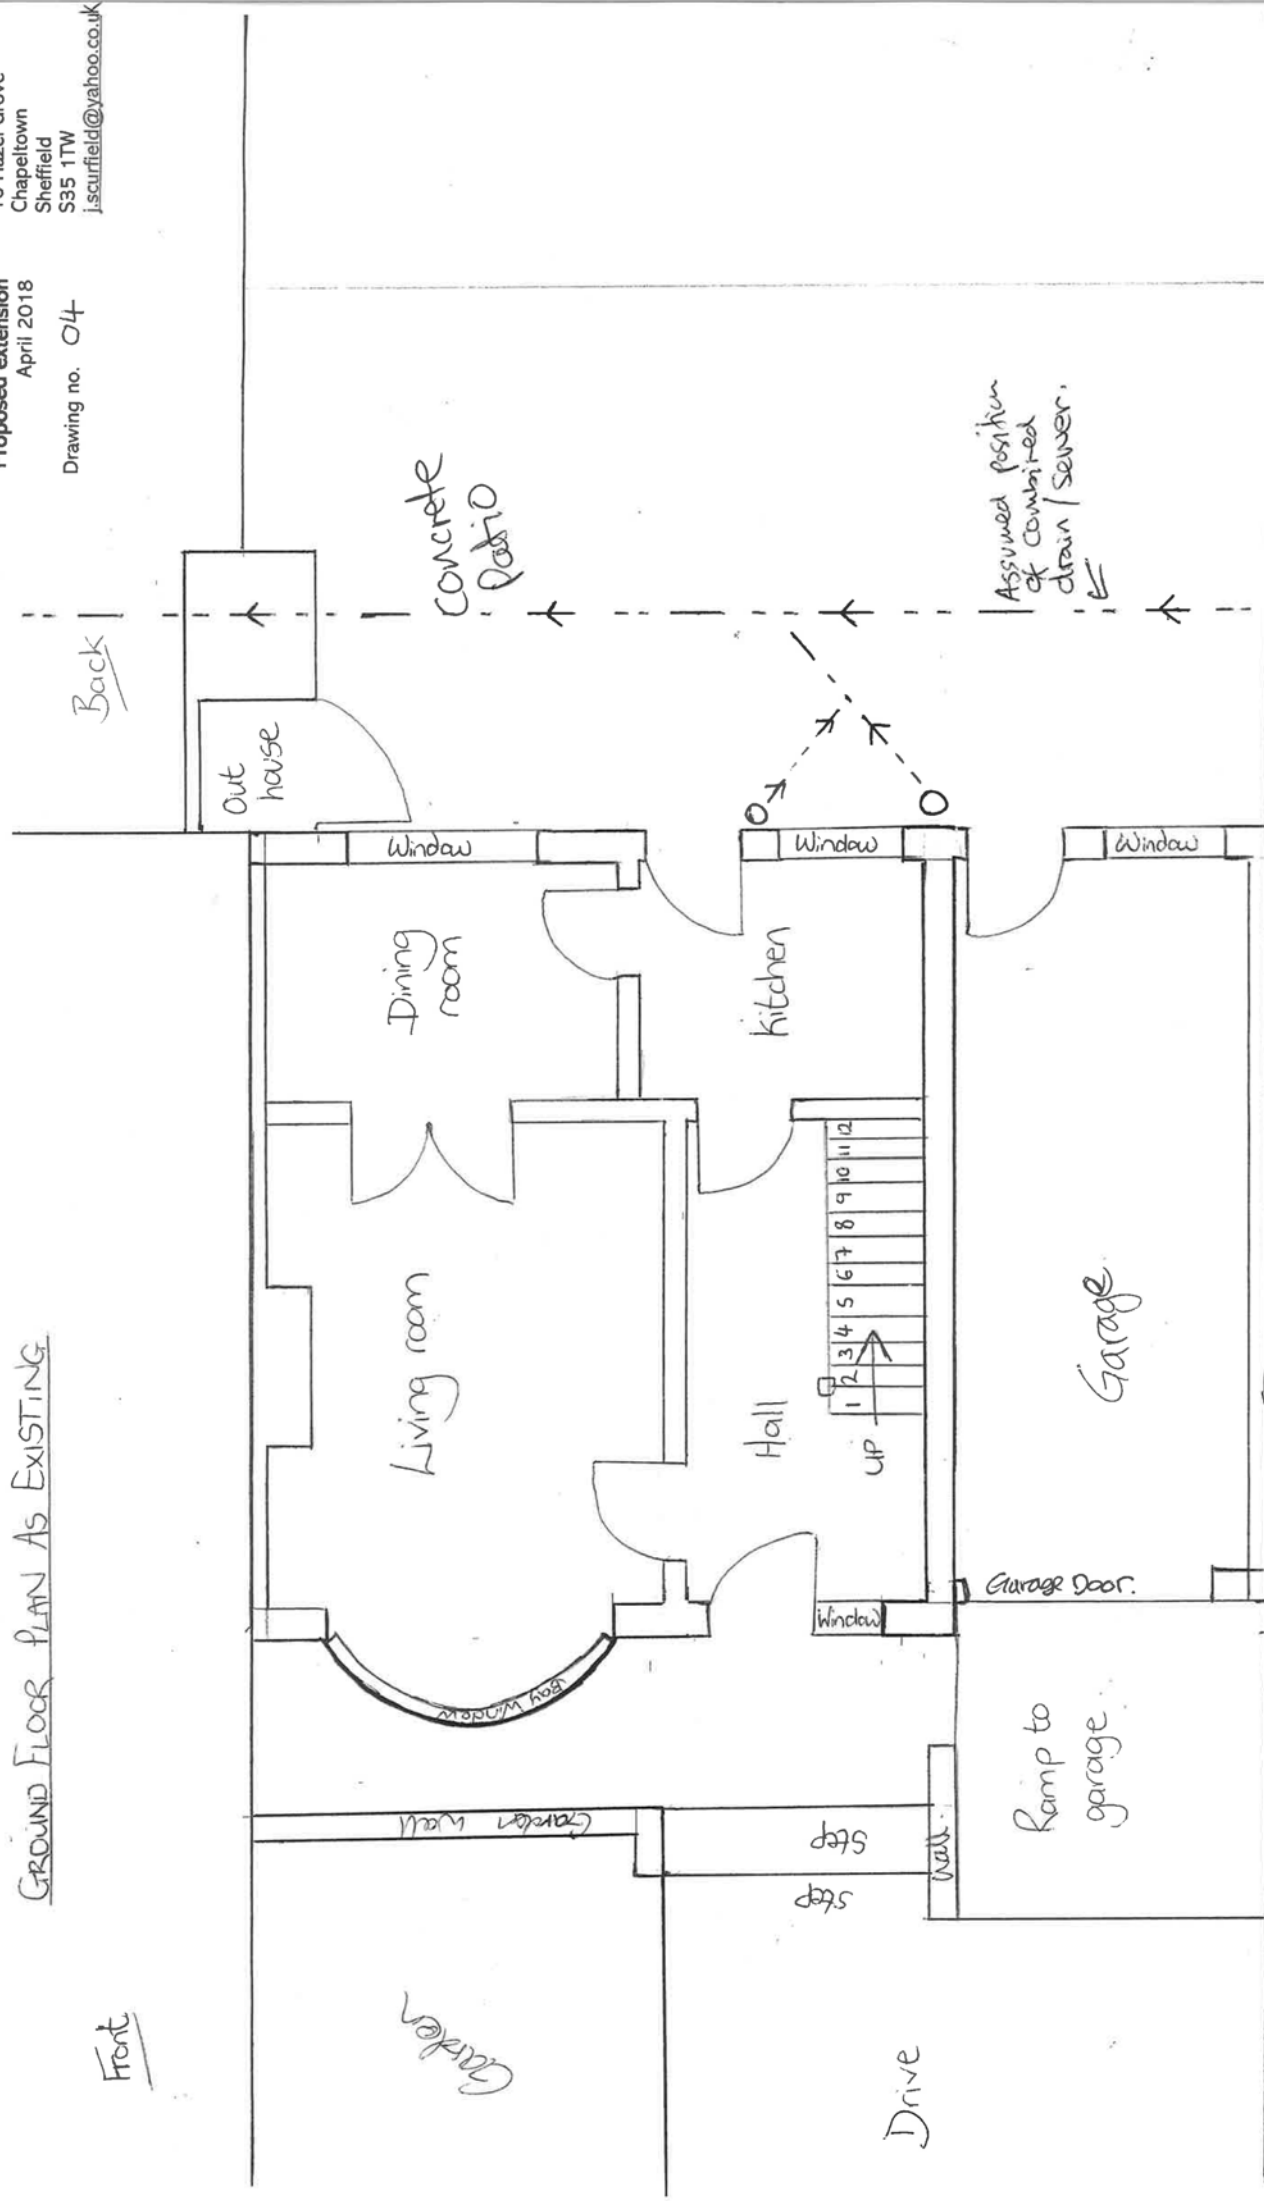

0 0.5 1m 1.5m 2m 2.5m  
1:50 Scale. A3