


PROPOSED ROOF LEVEL/BOUNDARY PLAN

CHAPEL ROAD

LARCH GROVE

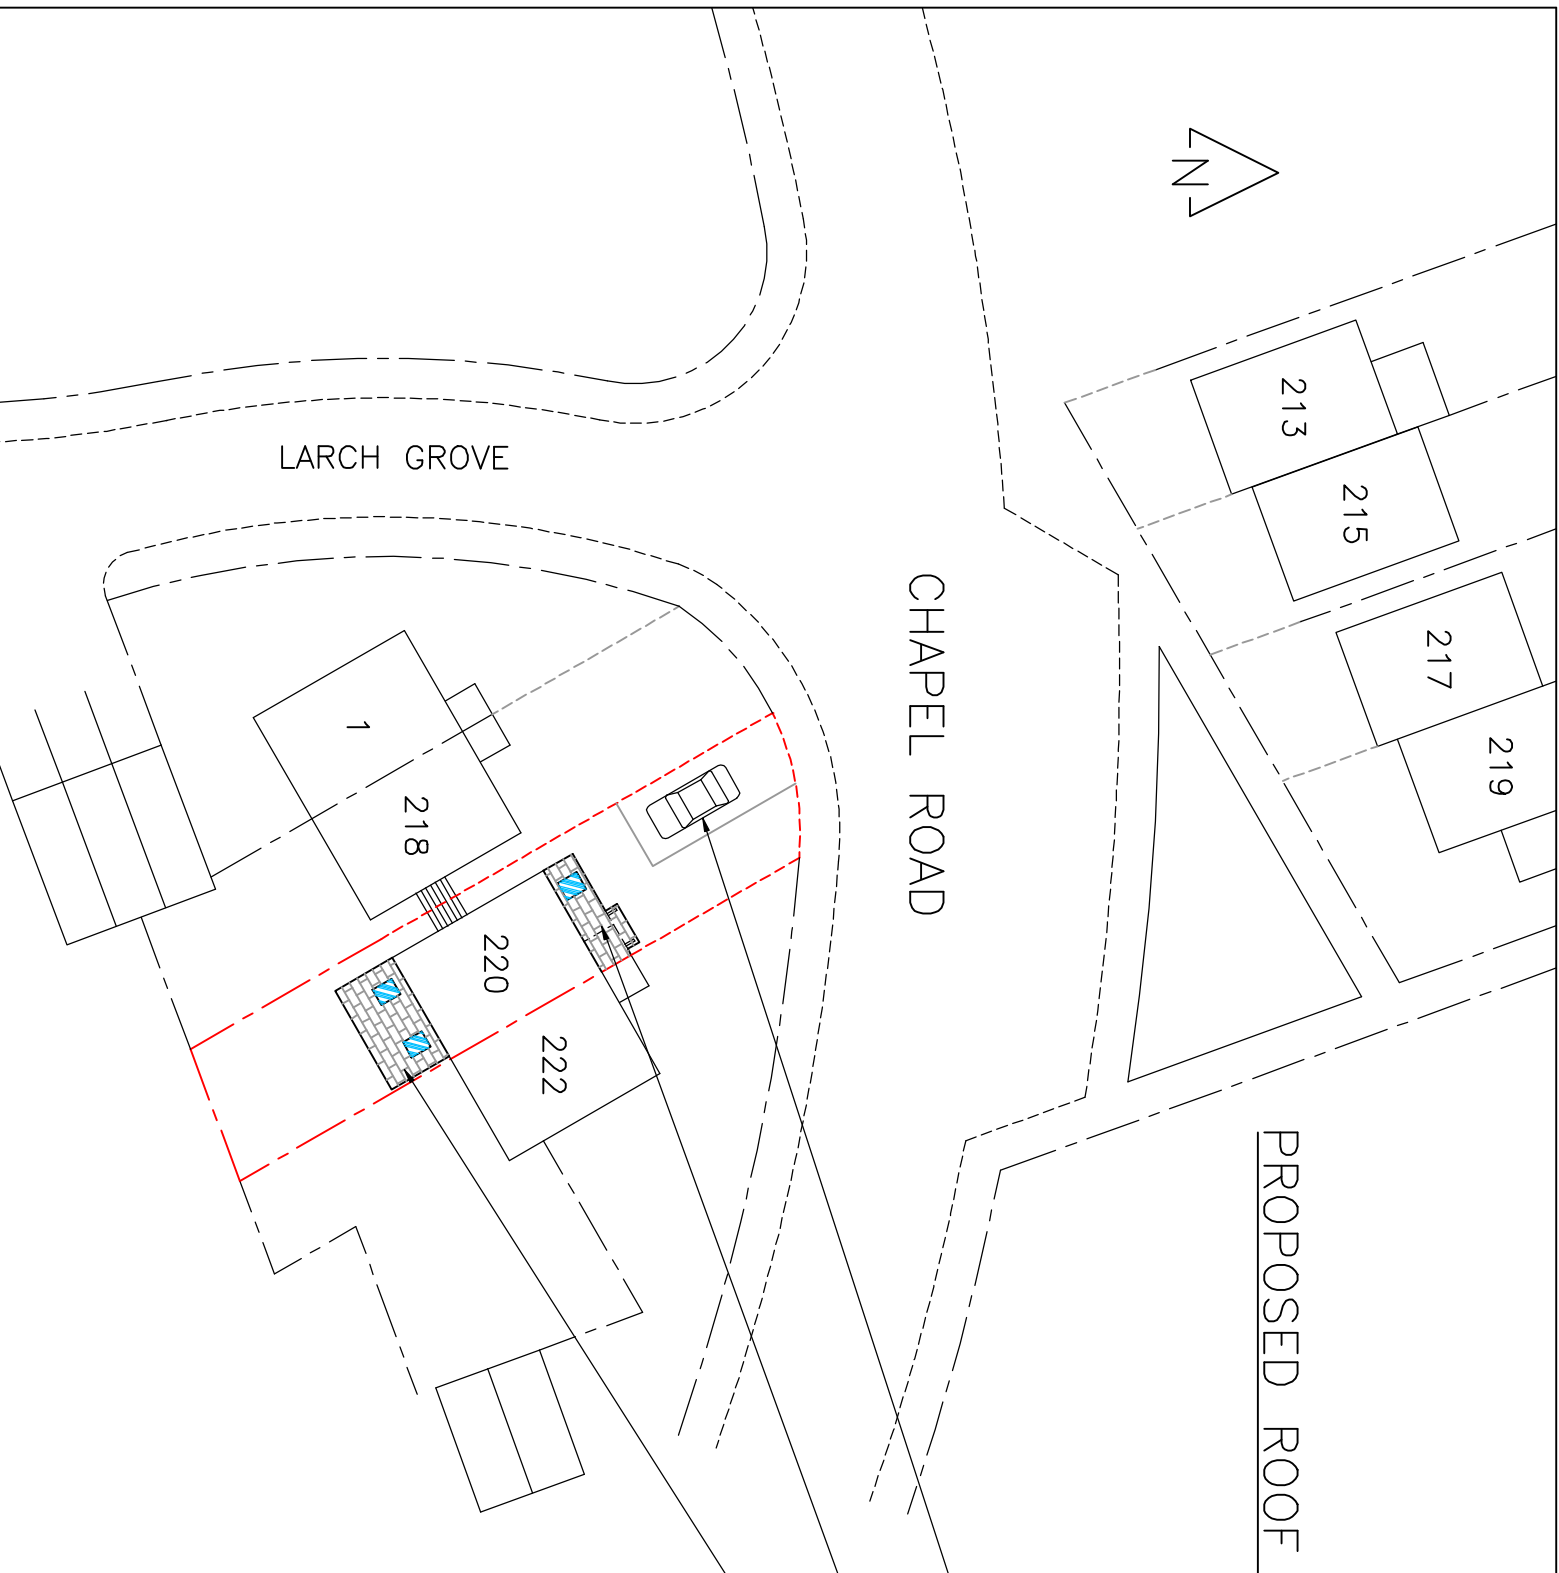

EXISTING OFF-ROAD PARKING

PROPOSED FRONT GROUND FLOOR EXTENSION & CANOPY

PROPOSED REAR GROUND FLOOR EXTENSION (PERMITTED DEVELOPMENT)

REV No	REVISION	DATE
0	ORIGINAL	15.12.17

ASHWOOD ENGINEERING SERVICES
 TEL: 01709 814718
 MOB: 07773 594725

COPYRIGHT This document is the private & confidential property of Ashwood Engineering Services & must not be reproduced or disclosed to any third party without prior written consent of the aforementioned.

TITLE
 PROPOSED ROOF LEVEL/BOUNDARY PLAN FOR G.F. FRONT EXTENSION.

LOCATION
 220, Chapel Road, Chapeltown, SHEFFIELD, S35 1QH.

CLIENT
 Mr & Mrs J Oglesby.

DRAWN	DATE	DIM.	SCALE	DRAWING No	SIZE
ML	5.12.17	m	1:250	AES-0512	A3
					SHEET 4