

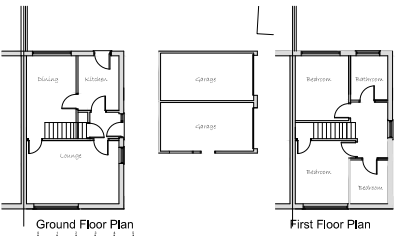
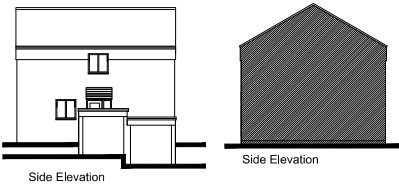
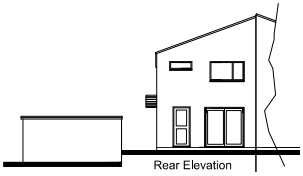



EXISTING

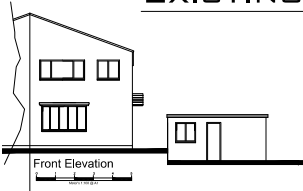

PROPOSED

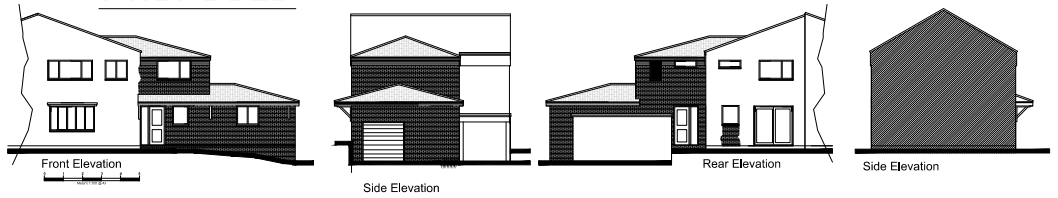

1 MAPLE PLACE - CHAPLETOWN - SHEFFIELD

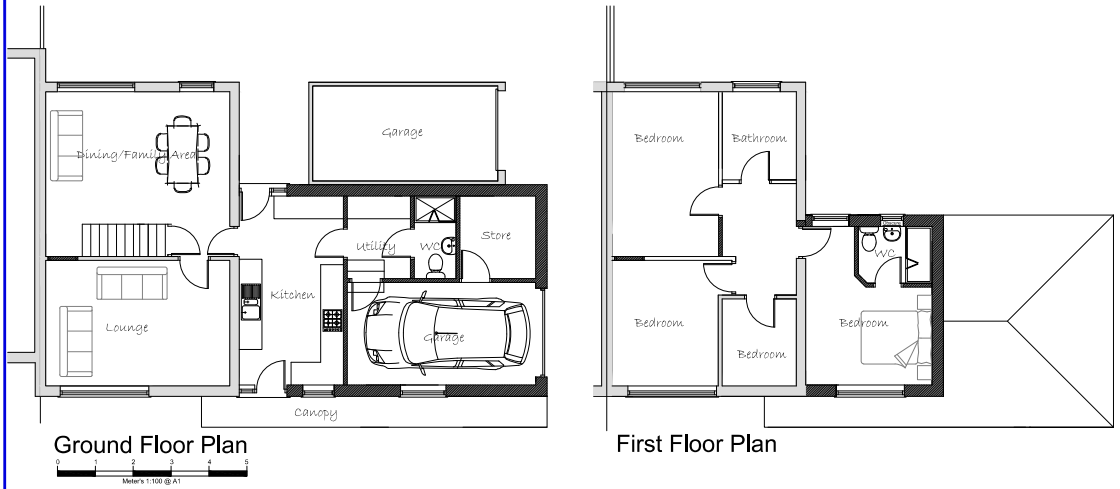

<p>Wall Key</p> <ul style="list-style-type: none"> 100mm External Wall To Match Existing 100mm Cavity Wall/Insulation to specification 100mm Brickwork Stud Walls, 150mm Sound Blc Insulated Cavity Chaser 	<p>Materials</p> <ul style="list-style-type: none"> Brickwork to Match Existing Roof Tiles To Match Existing Render to Clients Specification Stone/Rocon Stone to match existing 	<p>Electrical and Heating To clients spec</p> <ul style="list-style-type: none"> Pendant Light Spot Light External Light Switch, (44 switches 1200mm above floor) Double 13 Amp sockets, 450mm min. above floor. T.V aerial socket/2x4L devices 1050mm high Radiator protectors. 	<p>NOTES</p> <p>ALL DRAWINGS TO BE CHECKED ON SITE ALL SUBJECT TO STRUCTURAL ENGINEERS CHECKS AND CALCULATIONS TO BE READ IN CONJUNCTION WITH CONSTRUCTION SPECIFICATION DO NOT SCALE FROM THE DRAWING EXCEPT FOR THE PURPOSES OF LOCAL AUTHORITY PLANNING IF ANY VARIATION HAS BEEN MADE TO SPECIFICATIONS/DRAWINGS WITHOUT THE DESIGNER'S KNOWLEDGE, THE DESIGNER WILL NOT BE HELD ACCOUNTABLE FOR NON- COMPLIANCE OF PLANNING AND BUILDING REGULATIONS</p>	<p>STATUS</p> <ul style="list-style-type: none"> DRAFT FOR CLIENTS COMMENTS PLANNING USE DRAWINGS ONLY PLANNING APPROVED BUILDING REGS USE DRAWINGS BUILDING REGULATIONS APPROVED 	<p>DK DESIGNS FUTURE PROJECTS TODAY</p> <p>7A HAYWOOD HOUSE, HYDRA BUSINESS PARK NETHER LANE SHEFFIELD S55 1ZX</p> <p>TEL OFFICE: 07551 205852 WEB: WWW.DK-DESIGNS.CO.UK EMAIL: DESIGNS@DK-DESIGNS.CO.UK</p>	<p>Client: Mr J England</p> <p>1 MAPLE PLACE, CHAPLETOWN, SHEFFIELD EXISTING AND PROPOSED PLANS</p>	<p>Scale: 1:50 1:100 1:500 1:1250 @ A1</p> <p>Date: 2017-05-02</p> <p>Project: F</p> <p>Drawn: DCKKLU</p>	<p>Date: Sept 18</p>
--	---	--	--	---	---	---	---	----------------------