




**ELEVATION A**

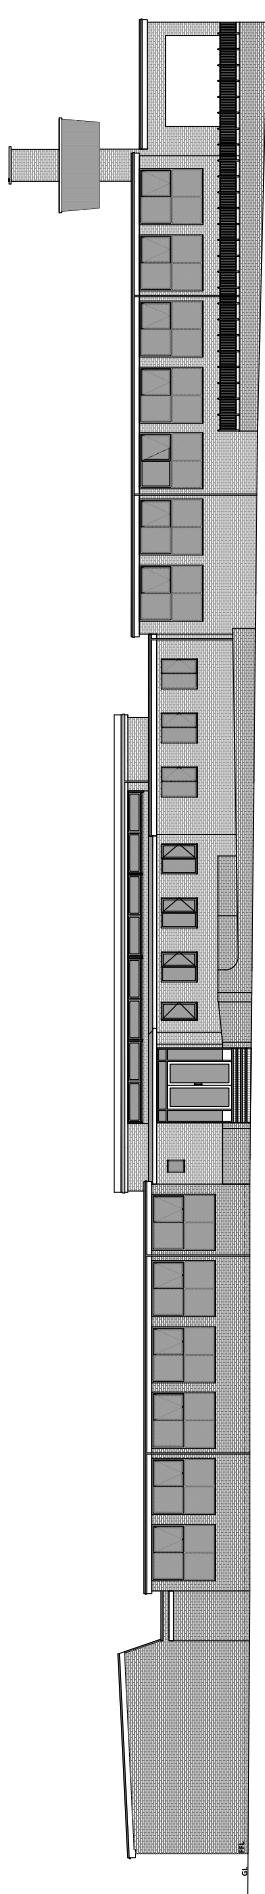

**ELEVATION D**

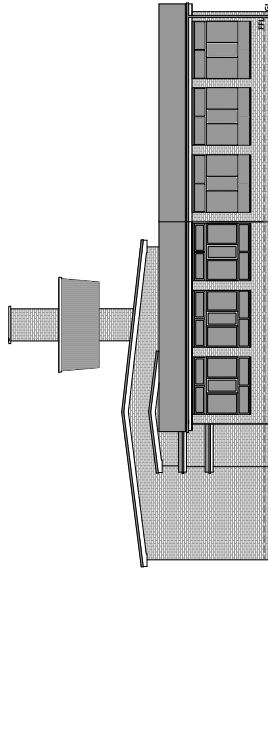

**ELEVATION B**

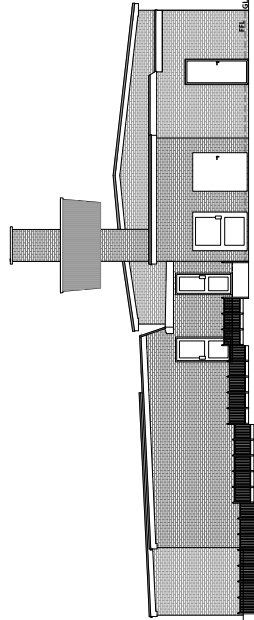

**ELEVATION C**

**SURVEY ELEVATIONS**

Ref.	Date	Revision	Initial
Project Client: Proposed Classroom and Resource Area at St. Thomas More Catholic Primary School for The Board of Governors			
Drawing Title: Survey Elevations			
<b>John Hill ASSOCIATES</b> Architectural & Surveying Consultants 6 Shaw Wood Way Shaw Wood Doncaster DN2 5TB Tel: 01302 364565 Fax: 01302 364598 email@jhassoc.fsnet.co.uk			
Scale:	1:100	Date:	July 2018
Drawn By:	DK	Checked By:	
Drawing No:			2018/043/02