


Scale Bar 1:75 @ A3

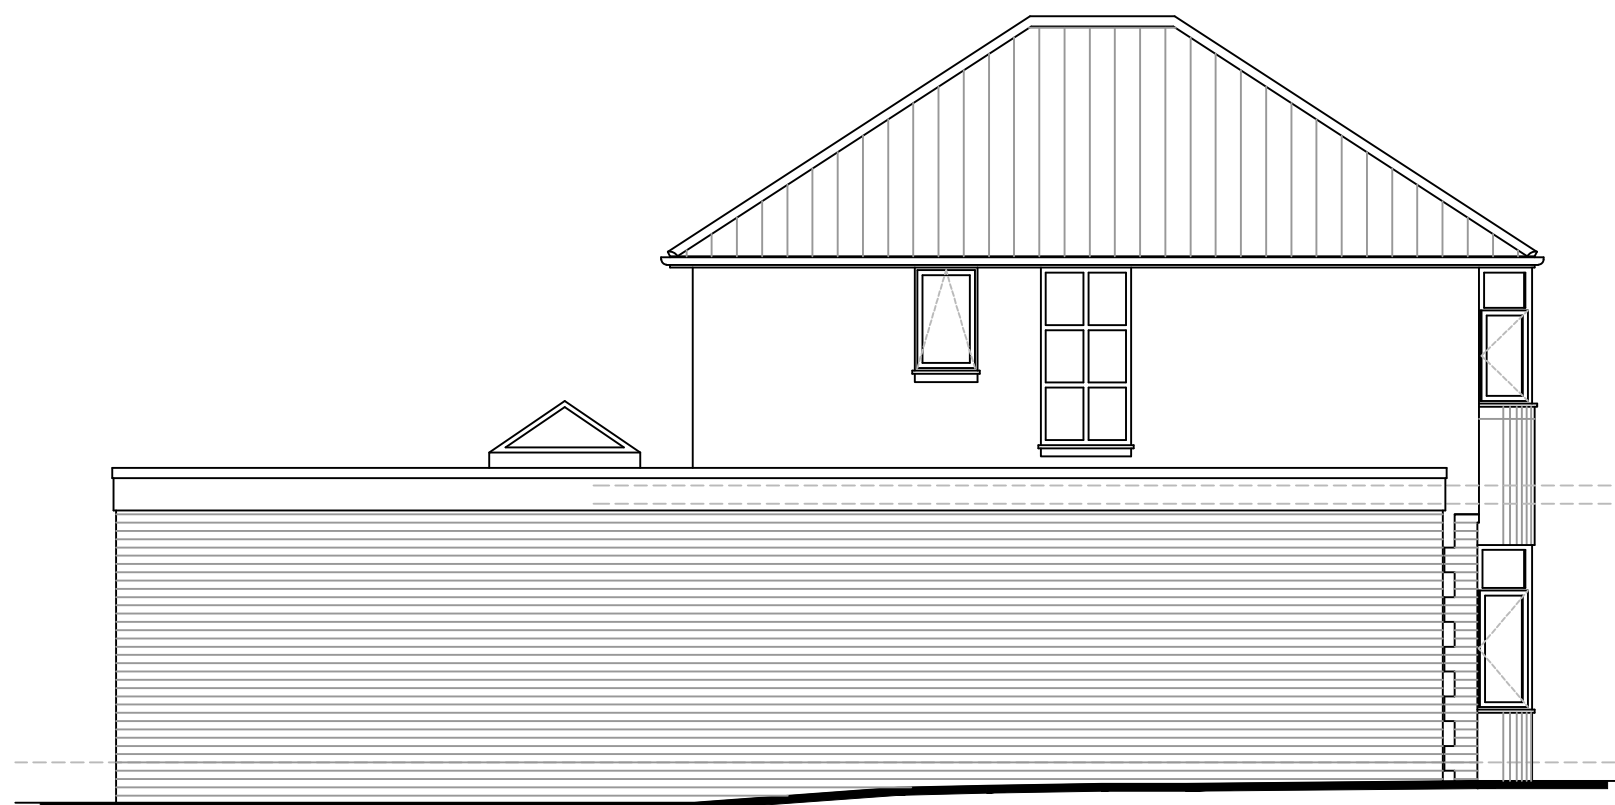

Proposed Side Elevation



Proposed Side Elevation / Typical Section

CLIENT

MR P BUXTON  
8 NETHER AVENUE  
GRENSIDE S35 8PW

PROJECT

SINGLE STOREY  
SIDE/REAR EXTENSION

TITLE

PROPOSED  
ELEVATIONS  
SHEET 3 of 3

SCALE 1:75 @ A3

DATE February 2019

DJP Architectural Design

Church Cottage,  
3 Thorpe Road,  
Harthill,  
Sheffield  
S26 7YF

Tel: (01909) 515390  
Mob: 07525 757244  
david@djparchitectural.co.uk

JOB NO.	DRAWING NUMBER	REV
18_74	PL_11	