


# Garages - 1-14 Blacksmith Lane

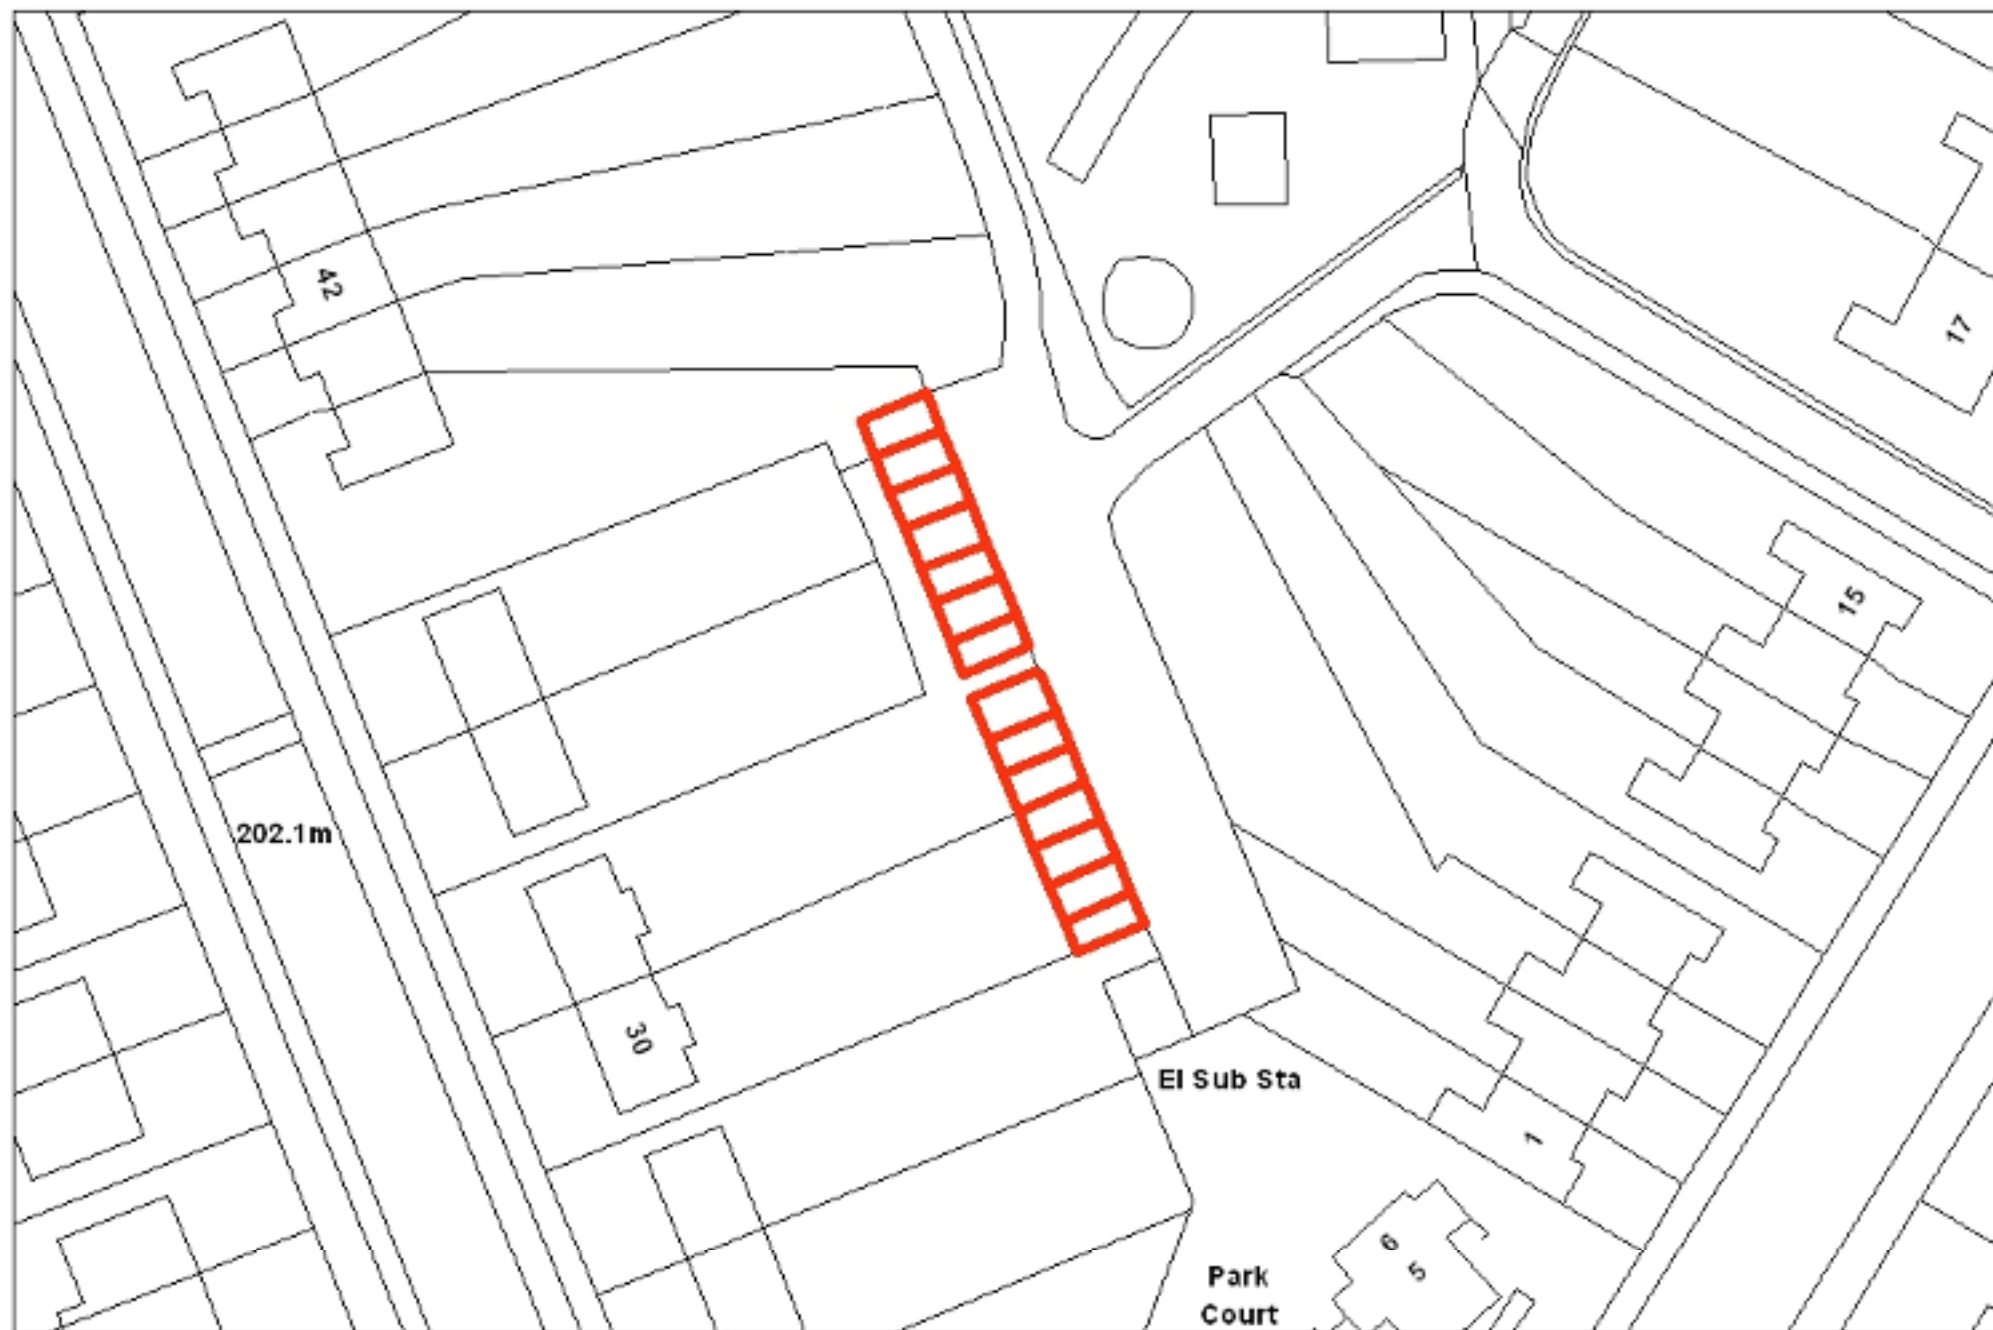

This map is reproduced for Ordnance Survey under the terms of the Ordnance Survey Licence. It may not be used for any other purpose without the permission of Ordnance Survey. © Crown copyright. Used under license. Ordnance Survey copyright may not be reproduced or otherwise used. 1000 8816 2012. Produced by Deas Poole, Asset Management Team, Sheffield Homes, 27 February 2013.

Sheffield Homes Limited is a registered charity under the Copyright, Design and Patents Act 1988 to be identified as the author of this work. The design is protected or sold subject to the conditions that it is not to be used in any way that is, in itself, used or otherwise disclosed with or without Sheffield Homes' prior consent and with or without Sheffield Homes being identified as the originator of the work. This condition shall also be imposed on any subsequent purchaser or user.

Scale = 1:500