


Garages - 1-4 Greno View Road

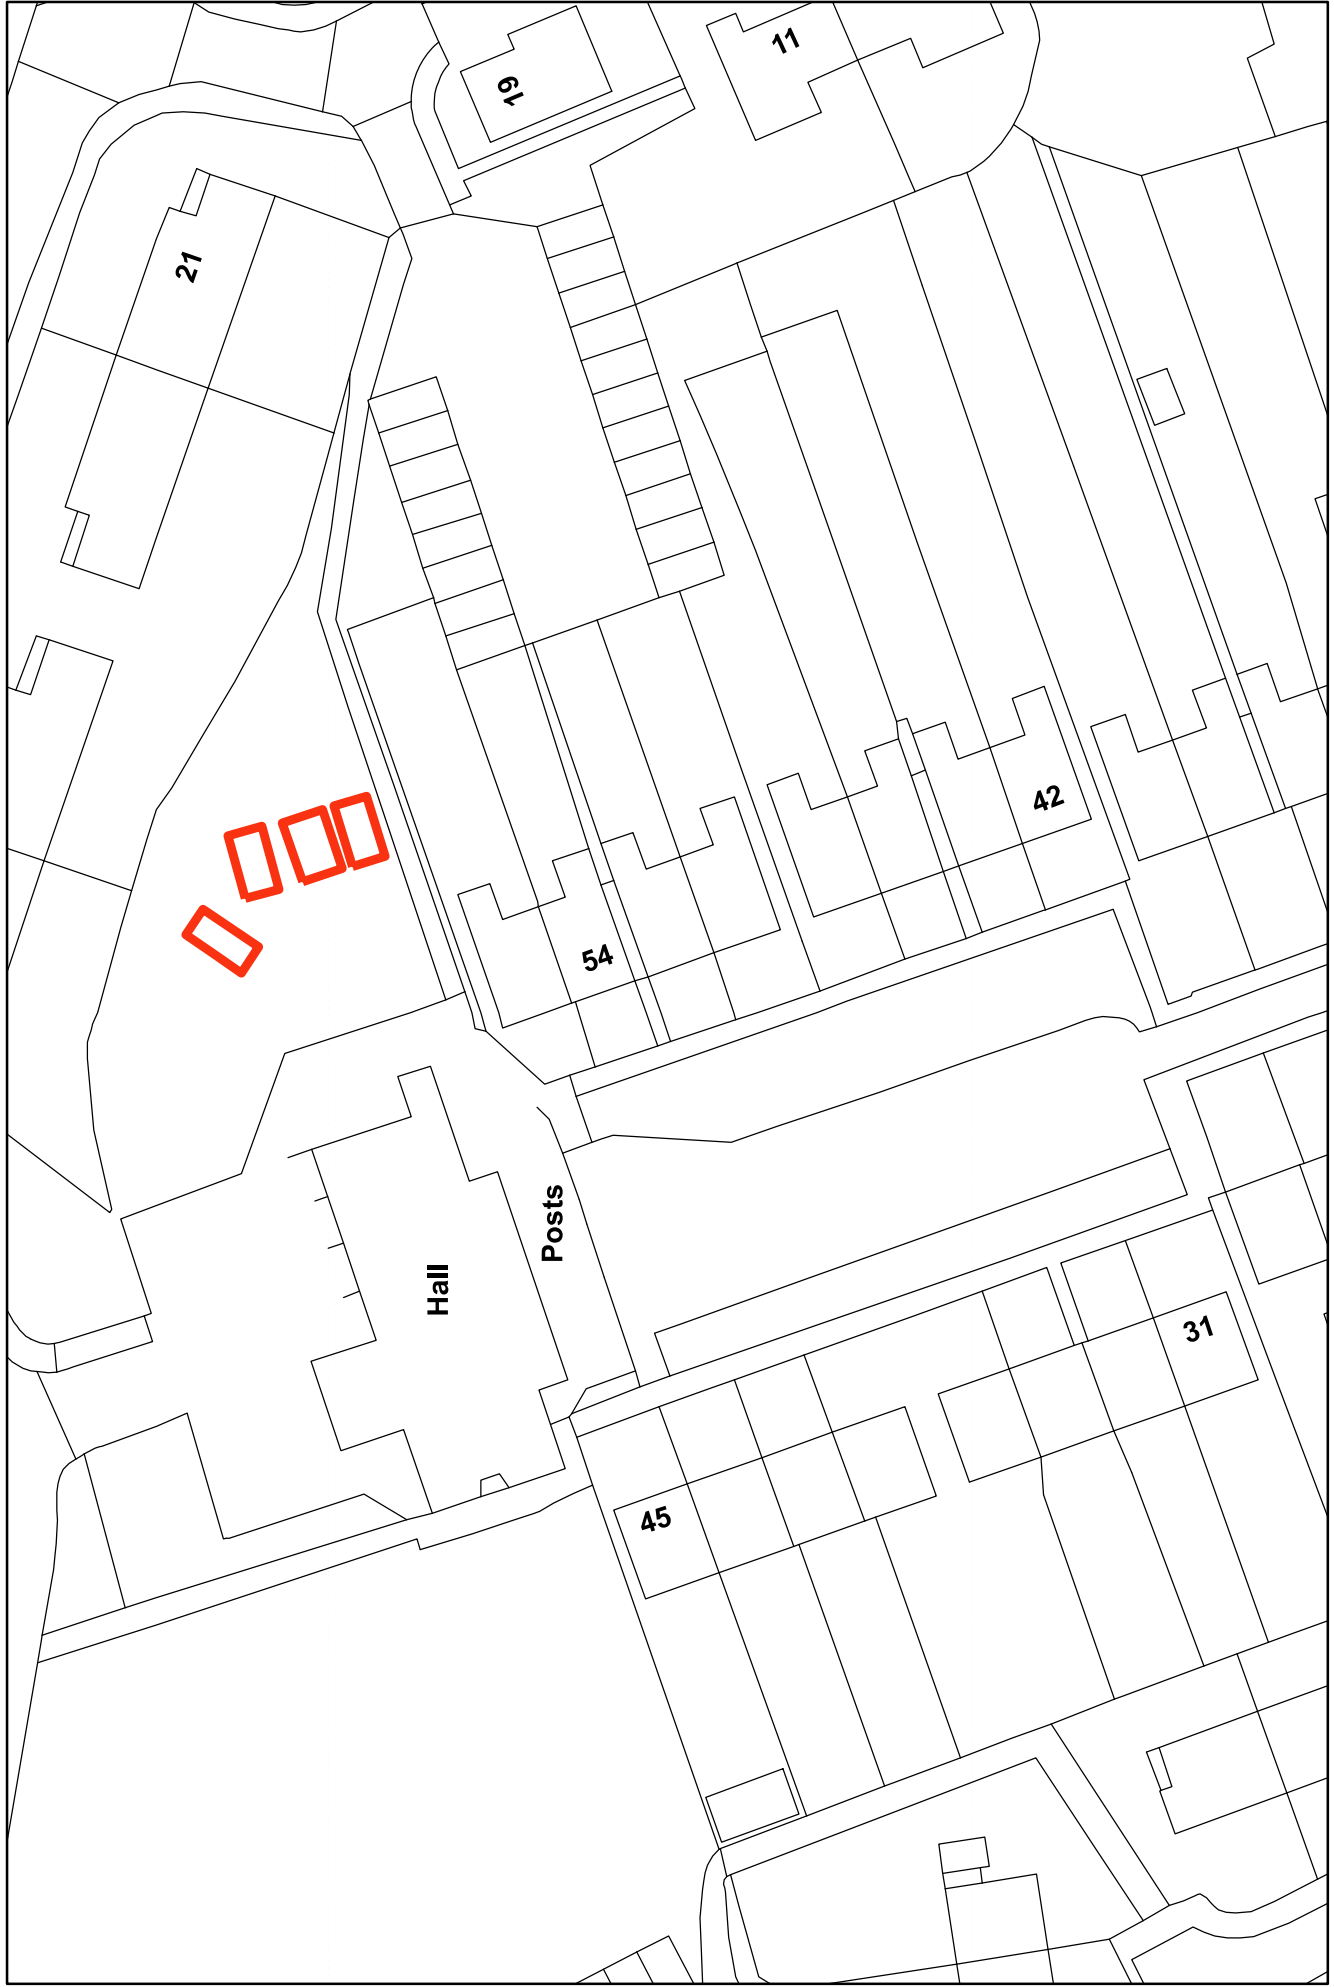

This map is reproduced from Ordnance Survey material with the permission of Ordnance Survey on behalf of the Controller of Her Majesty's Stationery Office © Crown copyright. Unauthorised reproduction infringes Crown copyright and may lead to prosecution or civil proceedings. 100018816
2012. Produced by Dean Poole, Asset Management Team, Sheffield Homes, 21 February 2013.

Sheffield Homes Limited asserts its rights under the copyright, design and patents acts 1988 to be identified as the author of this work. The document is provided or sold subject to the condition that it shall not in any way be lent, resold, hired out or otherwise circulated without Sheffield Homes' prior consent and without Sheffield Homes being identified as the originator of this work.
This condition shall also be imposed on any subsequent purchaser or user.

Scale = 1:500

