



- NOTES:**
1. GROUND WILL BE LEVELLED WITH COMPACTED STONE/HARDCORE.
 2. EXISTING TREES AND SHRUBS TO REMAIN WHERE POSSIBLE.
 3. ACCESS FROM EXISTING TARMAC ESTATE ROAD.

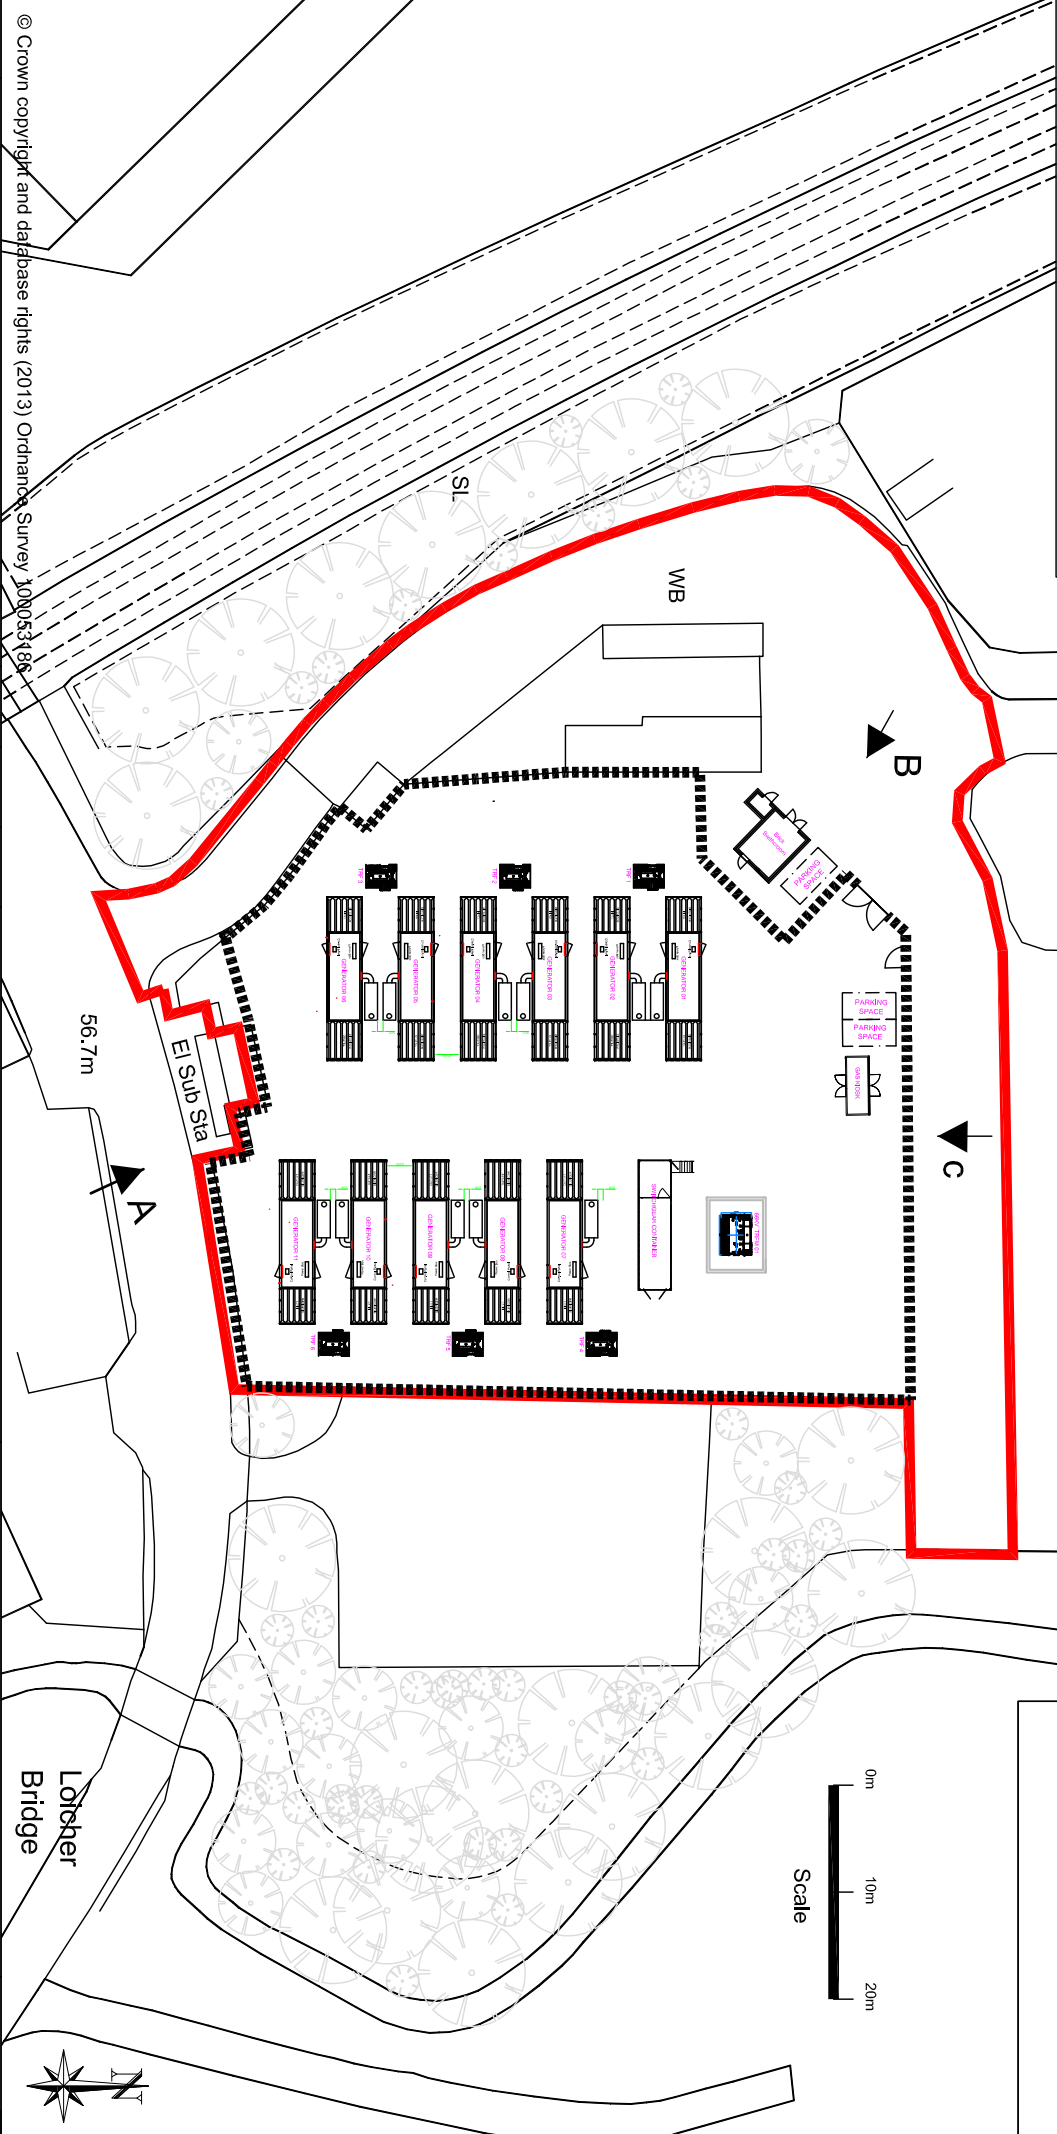

- LEGEND:**
- SITE BOUNDARY
 - 4.5m HIGH ACOUSTIC FENCE

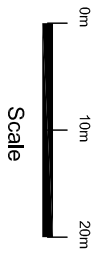

© Crown copyright and database rights (2013) Ordnance Survey 100053186

ISSUE	DETAILS	DATE	DRAWN	CHECKED	APPROVED
F	POSITION OF SWITCH GEAR UPDATED	02/06/17	MM	KC	AI
E	66KV TRANSFORMER ADDED	02/06/17	MM	KC	AI
D	ADDITIONAL INFO REMOVED	11/01/17	MM	KC	AI
C	CONVERTED TO GAS SITE	23/11/16	MM	KC	AI
B	DRAINAGE AREAS ADDED	03/11/16	MM	KC	AI

TITLE	TITLE
PEAK POWER CONNECTIONS LTD	SITE LAYOUT
PROJECT ECCLESFIELD (GRID REF: SK363944)	DRAWING NO. G000240-1005-F_D03
DATE 03/11/16	SCALE 1:500 @ A3
<p>The information in this drawing is the copyright of Sterling Power Utilities Ltd. It must not be copied or reproduced without the express permission of Sterling Power Utilities Limited. © 2015 Sterling Power Utilities Limited.</p>	

