

PLANNING

**DLA ARCHITECTURE**


www.dla-architecture.co.uk  
55 St Pauls Street  
LEEDS LS1 2TE  
T. 0113 877 3100 E. info@dl-architecture.co.uk

**PROJECT**  
B.Braun Innovation, Communication  
& Education Centre

**TITLE**  
Site Location Plan

SCALE	DATE	REVIEWED	REVISION
1 : 1250 @ A3	09/03/15	CRM	
MJR			
DRAWING NO			
2013-267_B01/101			

**FILE PATH**  
C:\RevitLocal - 2013-267-B01-xx-MG-AFF-B  
BRAUN\_mark.dwg

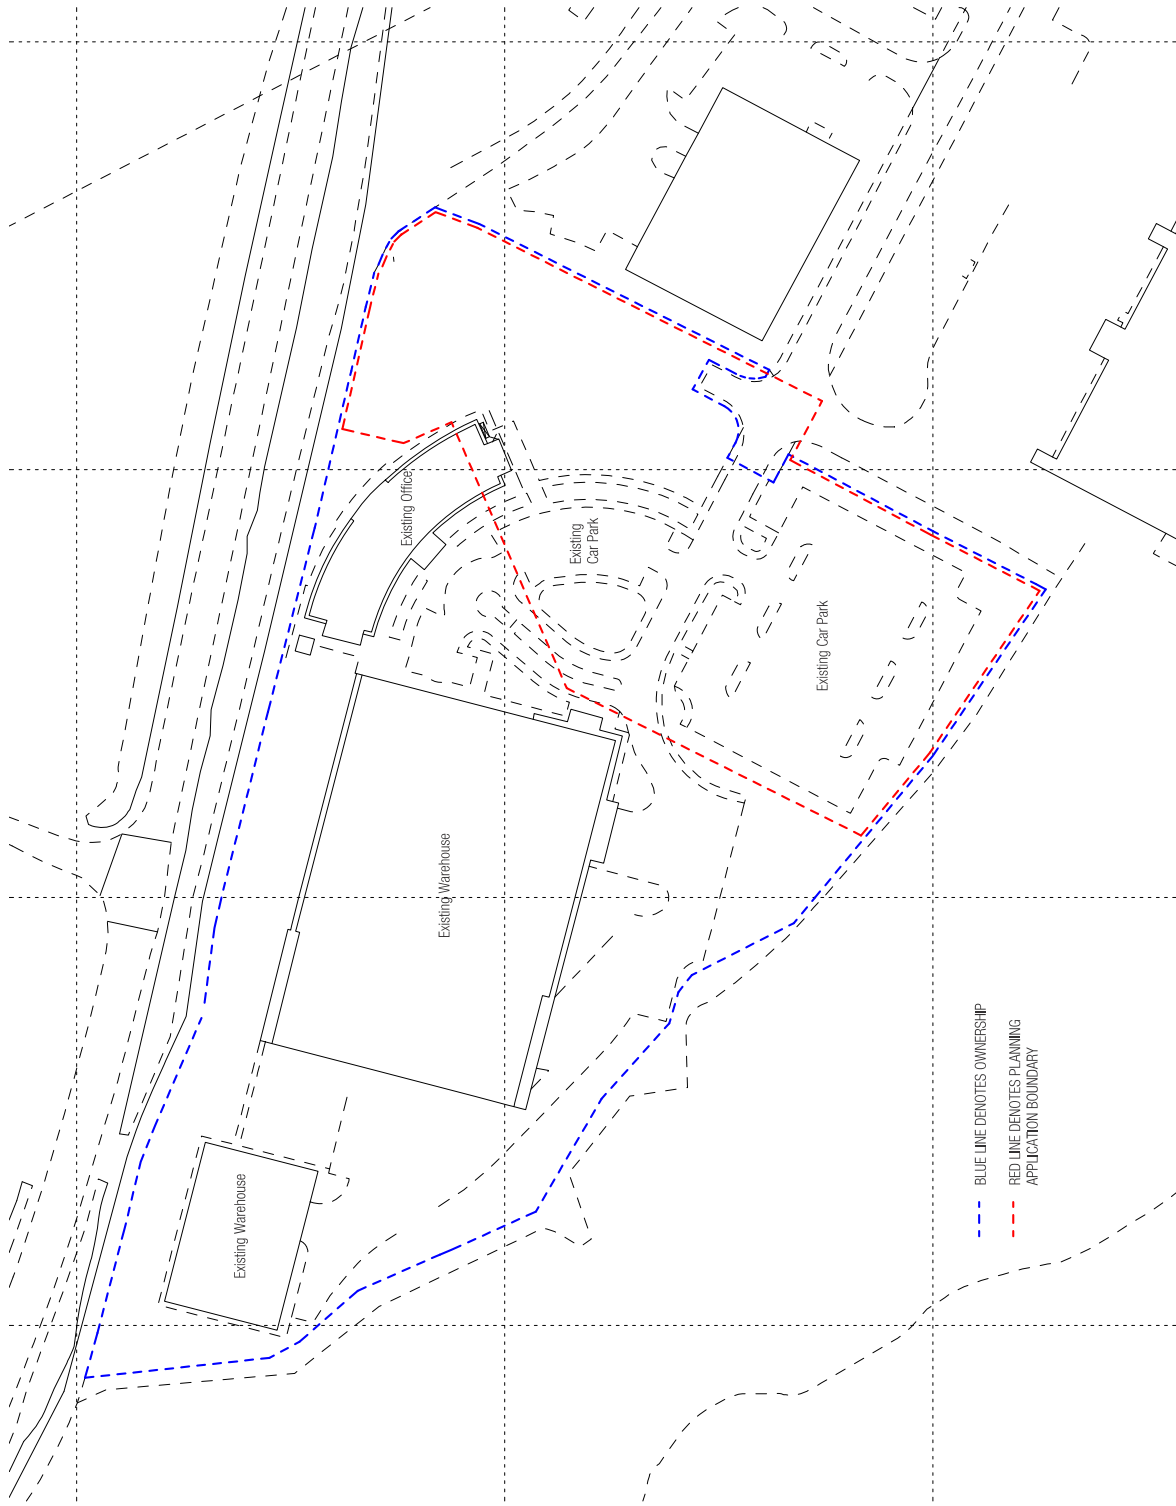

--- BLUE LINE DENOTES OWNERSHIP  
--- RED LINE DENOTES PLANNING APPLICATION BOUNDARY

