


NOTES


This drawing and all the information shown is the property of DK Designs and shall not be copied whole, or in part, or used for any other purpose without written permission of the Company

ALL DIMENSIONS TO BE CHECKED ON SITE
ALL SUBJECT TO STRUCTURAL
ENGINEERS CHECKS AND
CALCULATIONS

DO NOT SCALE FROM THIS DRAWING
EXCEPT FOR THE PURPOSES OF LOCAL
AUTHORITY PLANNING

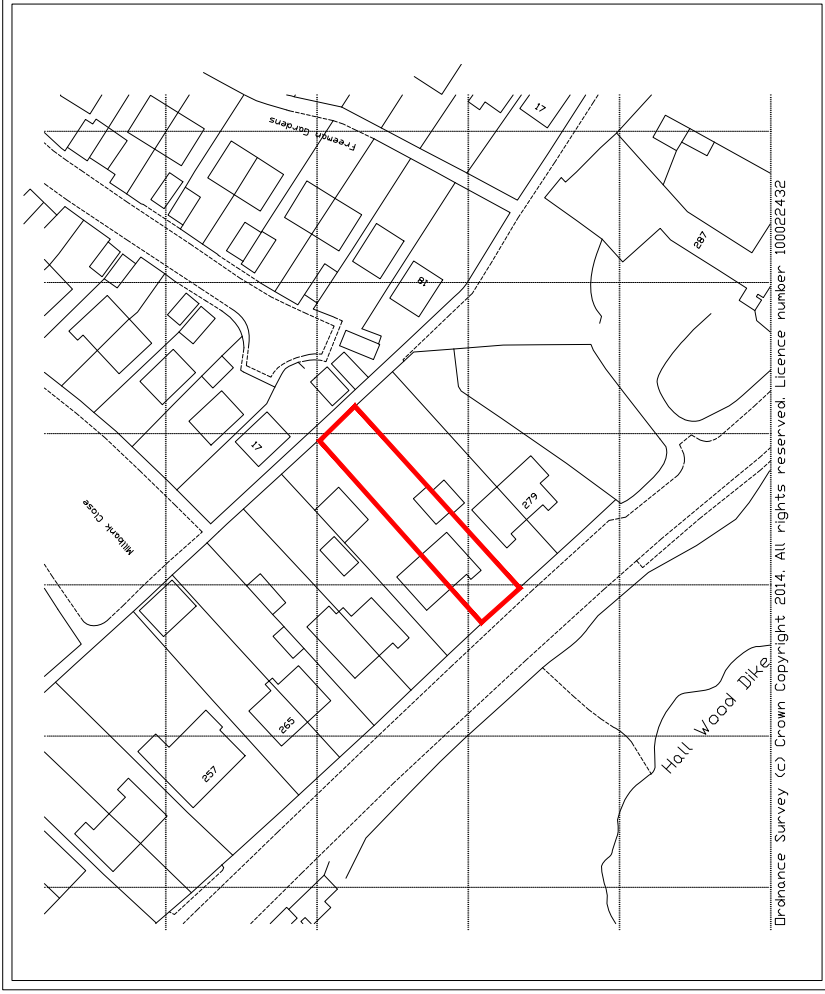

Location Plan 1:1250

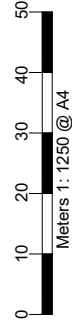

275 SPRINGWOOD LANE - SHEFFIELD

Rev	Date	Remarks

DK DESIGNS
FUTURE PROJECTS TODAY

96 BLACKBURN DRIVE
CHAPELTOWN

LEEDS
LS15 2ZP

TELEFAX: 0114 2571043 MOB: 07710763875

EMAIL: DESIGNS@DK-DESIGNS.CO.UK

WEB: WWW.DK-DESIGNS.CO.UK

Client: J Thompson & K Costello

Project Title:

275 Springwood Lane -Sheffield
Location Plan

Scale: 1:1250

Date: June 17

Drawn Number: 201779/01

Drawn By: