


EXISTING LAYOUT

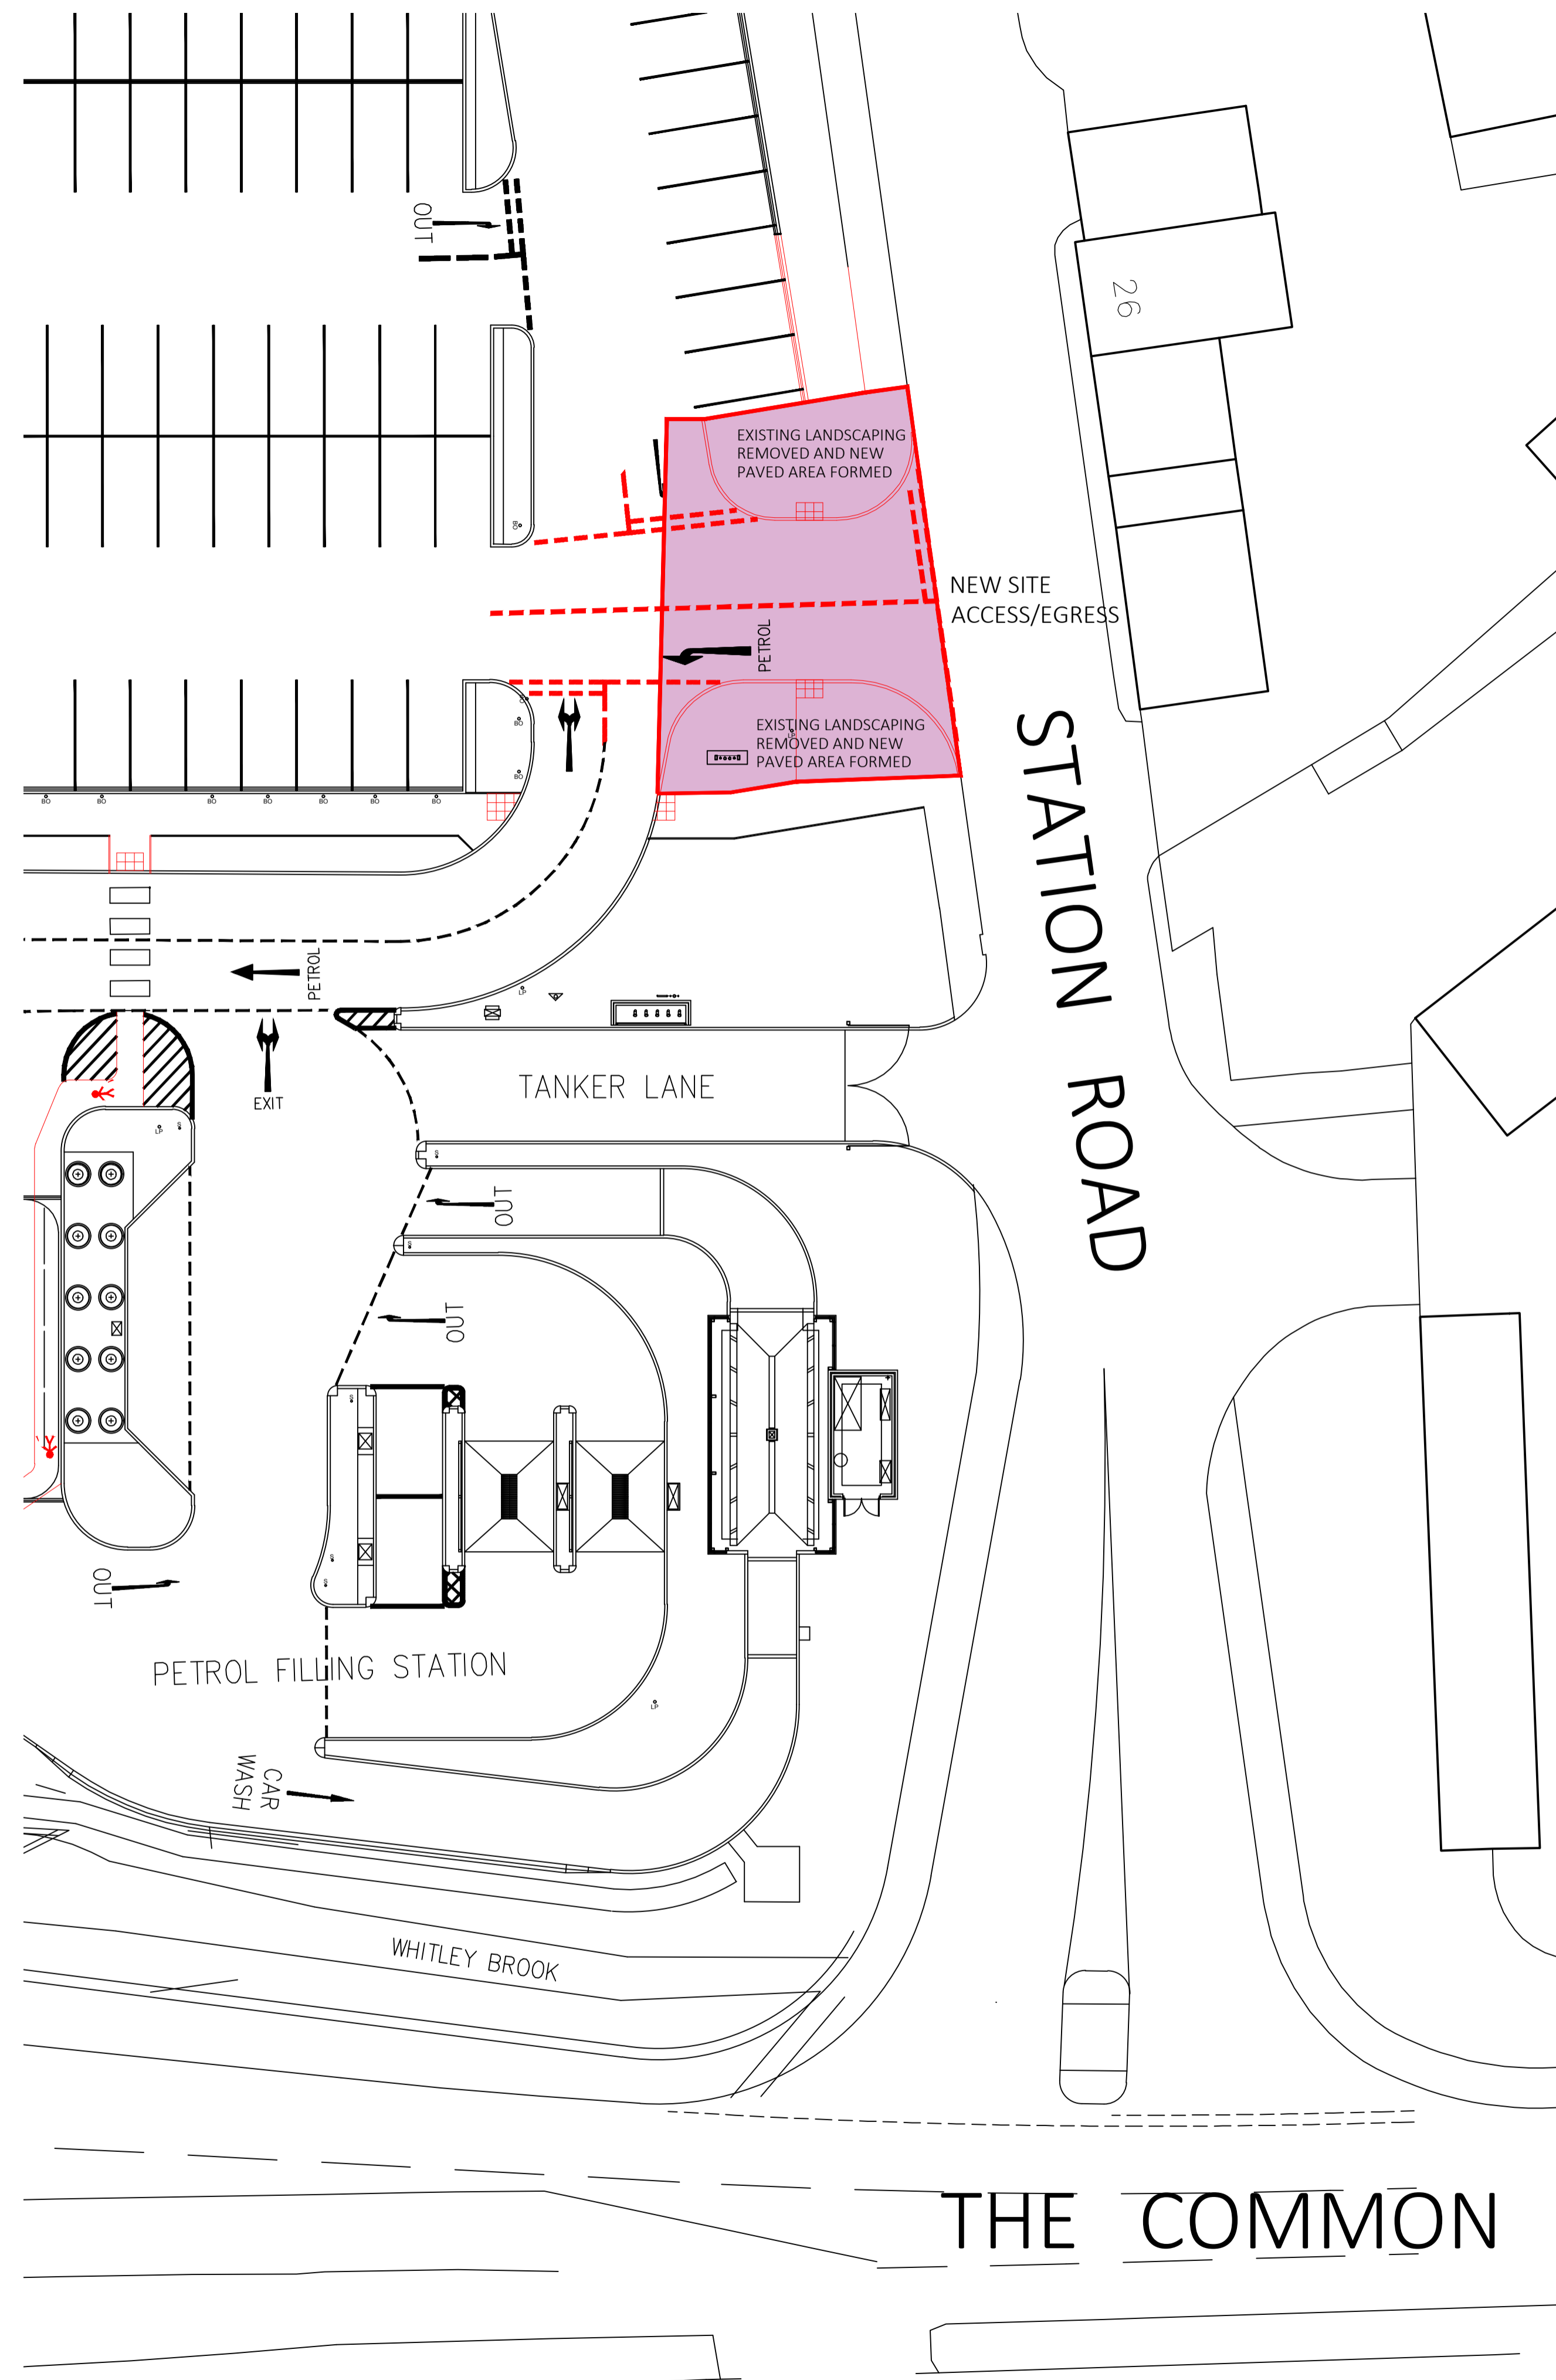

PROPOSED LAYOUT

© Whittam Cox Architects - Disclaimer:


This drawing is copyright of WCEC Group Ltd trading as Whittam Cox Architects, and shall not be reproduced nor used for any other purpose without the written permission of the Architects. This drawing must be read in conjunction with all other related drawings and documentation. It is the contractor's responsibility to ensure full compliance with the Building Regulations.
 It is the contractor's responsibility to check and verify all dimensions on site. Any discrepancies to be reported immediately.
 IF IN DOUBT ASK.
 Materials not in conformity with relevant British or European Standards/Codes of practice or materials known to be deleterious to health & safety must not be used or specified on this project.

CAR PARK ALLOCATION:

STANDARD SPACES = 383 (-6)
 P & T SPACES = 27 (7%)
 DISABLED = 27 (7%)

TOTAL SPACES = 443 (-6)

TROLLEY BAYS = 15

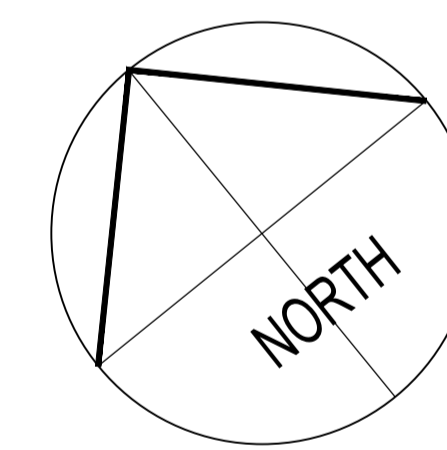

Drawn by: [blank] Description: [blank] Drawn/Checked by: [blank]
 CLIENT



PROJECT
 FRESH LOOK 2019
 078 ECCLESFIELD
 NEW ACCESS ROAD

TITLE
 EXISTING AND PROPOSED
 SITE LAYOUTS

DRAWING STATUS
 PLANNING

DRAWN GPL CHECKED -

SCALE 1:200 @A1

DATE FEBRUARY 2019

Whittam Cox ARCHITECTS
 Chesterfield / 01246 260261
 London / 020 3388 0019
 Leeds / 0113 468 2450
 whittamcox.com

JOB NO. 18-409 DRAWING NO. PL_12 REV -

